

- ## NOTES:-
1. ALL DIMENSIONS ARE IN MILLIMETERS, LEVELS ARE IN METERS UNLESS OTHERWISE MENTIONED.
 2. NO DIMENSION SHALL BE MEASURED FROM THE DRAWINGS, ONLY WRITTEN DIMENSIONS SHALL BE FOLLOWED.
 3. THE REINFORCEMENT SHALL BE HYSD BARS OF GRADE DESIGNATION Fe 500D CONFORMING TO IS 1786-2008.
 4. CONCRETE SHALL BE CUSE MIX WITH A MINIMUM 28 DAYS CHARACTERISTIC CUBE STRENGTH FOR DIFFERENT ELEMENTS AS FOLLOWS:

a.RCC PIER & PIER CAP	M35
b.RCC PILE & PILE CAP	M35
c.RCC CRASH BARRIER	M40
d.PCC LEVELING COURSE	M15
e.RCC PEDESTALS	M40
f.RCC SEISMIC STOPPER	M35
 5. CLEAR COVER TO OUTER STEEL SHALL BE AS FOLLOWS:--

a.RCC PIER STEM	40MM
b.RCC PIER CAP	40MM
c.RCC SEISMIC STOPPERS	40MM
d.RCC PILE & PILE CAP	75MM
e.RCC CRASH BARRIER	40MM
 6. LAPPING OF REINFORCEMENT SHALL BE AVOIDED AS FAR AS POSSIBLE, IN CASE LAPPING OF BARS BECOME UNAVOIDABLE, NOT MORE THAN 50% OF BARS SHALL BE LAPPED AT A SECTION. LAP LENGTH SHALL BE PROVIDED AS PER CLAUSE 15.2.5 IRC:112-2011:
 - * 1.5x36 ϕ (GRADE M35) FAVOURABLE CONDITION
 - * 1.5x1.43x36 ϕ (GRADE M35) UNFAVOURABLE CONDITION
 7. ANCHORAGE LENGTH SHALL BE AS PER CLAUSE 15.2.3 & 15.2.4, IRC:112-2011:
 - * 36 ϕ (GRADE M35) FAVORABLE CONDITION
 - * 1.43x36 ϕ (GRADE M35) UNFAVOURABLE CONDITION

REFERENCE DRAWINGS

- 1.) GENERAL ARRANGEMENT DRAWING:--
AECOM-DELD15159-DD-DWG-FO-314+747-GAD-01 (SH6 OF 6)
2.) SUPERSTRUCTURE:--
AECOM-DELD15159-DD-DWG-FO-314+747-SUP-01 (SH16 OF 16)
3.) SUBSTRUCTURE:--
AECOM-DELD15159-DD-DWG-FO-314+747-SUB-03 (SH1 OF 5)
AECOM-DELD15159-DD-DWG-FO-314+747-SUB-03 (SH3 OF 5)
AECOM-DELD15159-DD-DWG-FO-314+747-SUB-03 (SH4 OF 5)
AECOM-DELD15159-DD-DWG-FO-314+747-SUB-03 (SH5 OF 5)
4.) MISCELLANEOUS DWGS.
AECOM-DELD15159-DD-DWG-MISC.-01

LEGEND:-

- | | |
|---|-------------------------------------|
|  | - BEARING IN PLAN |
|  | - POT-CUM-PTFE BEARING IN ELEVATION |
|  | - JACK LOCATION IN PLAN |
|  | - JACK LOCATION IN ELEVATION |
| BRG | - BEARING |
| EJ | - EXPANSION JOINT |
| LVL | - LEVEL |
| FRL | - FINISHED ROAD LEVEL |
| FDN | - FOUNDATION |
| C/W | - CARRIAGEWAY |
| GL | - GROUND LEVEL |

Resident Engineer
STUP Consultancy
Nagaon, Assam

RD	07-02-2018	INITIAL SUBMISSION
Rev.	Date	Description des Révisions
Revisions		
TITLE:-		
DIMENSION & REINFORCEMENT DETAILS OF PIER & FOUNDATION FOR P110 FOR FLYOVER AT CH. 314+982 (SCH-B CH. 314+747)		
DRAWING NO.:- AECOM-DEL15158-DD-DWG-F0-314+747-SUB-03		(SH 2 OF 5)

CLIENT:-



**NATIONAL HIGHWAYS
& INFRASTRUCTURE
DEVELOPMENT
CORPORATION LTD**

AUTHORITY'S ENGINEER:
STUP Consultants P. Ltd
&
Ayoleeza Consultants P. Ltd.

AUTHORISED SIGNATORY

DATE _____

PROOF CHECK GOVERNMENT

AUTHORISED SIGNATORY

SAEFTY CONSULTANT:-

 Chaitanya Projects
Consultancy Pvt. Ltd.

AUTHORIZED SIGNATORY								
----------------------	--	--	--	--	--	--	--	--

PROJECT:
FOUR LANING OF NH-37 FROM RANGAGARA
TO KALIABOR TINIALI (CH: 297.000 KM
TO CH: 315.315 KM) IN NAGAON DISTRICT IN
THE STATE OF ASSAM UNDER SARDP-NE,
PHASE A ON EPC MODE

EPC CONTRACTOR:-



SIMPLEX INFRASTRUCTURES LIMITED
27, SHAKESPEARE SARANI, KOLKATA-17, INDIA

CONSULTANTS:-

AECOM

9th Floor, Infinity Tower C DLF Cyber City
DLF Phase II, Gurgaon-122002, Haryana, India


SAVITRI VERMA <i>Savitri Verma</i>	K. P. SHUKLA <i>K. P. Shukla</i>	S. RASTOGI <i>S. Rastogi</i>
1101 & 1102	1103 & 1104	1105 & 1106

SCALE:-


AS SHOWN

	Revisions
TITLE:-	DIMENSION & REINFORCEMENT DETAILS OF PIER & FOUNDATION FOR P5 TO P10 FOR FLYOVER AT CH. 314+992 (SCH-B CH. 314+747)


DRAWING NO.:-	RI
AECOM-DELD15159-DD-DWG-FO-314+747-SUB-03 (SH 2 OF 5)	

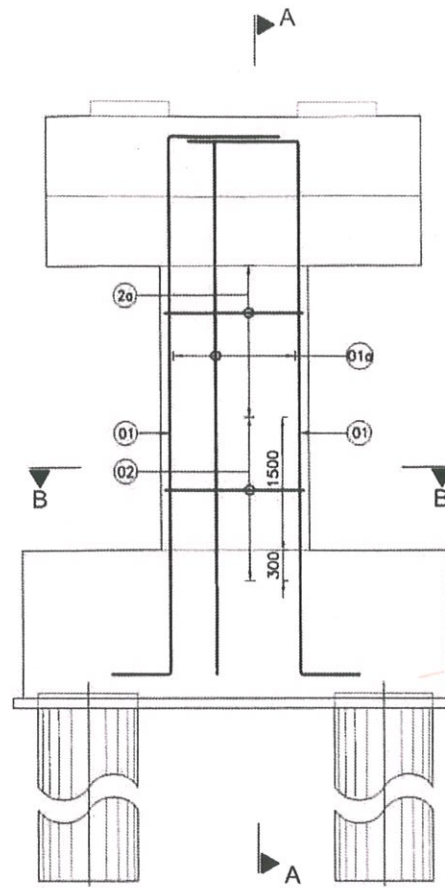


REINFORCEMENT DETAILS OF PIER
(SCALE 1:50)

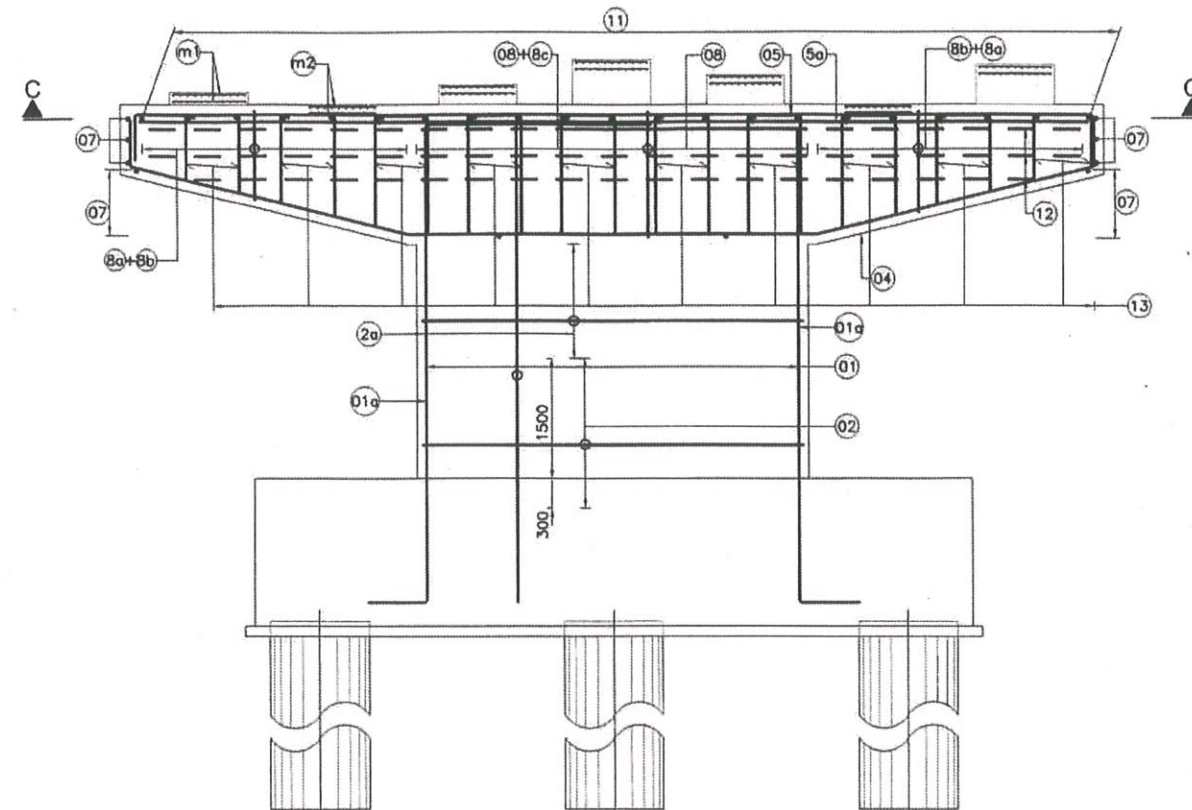


SECTION A-A
(SCALE 1:50)

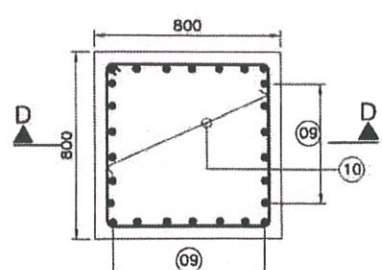


PLAN
(SHOWING REINF. IN FREE BRG. PEDESTAL)
(SCALE 1:20)

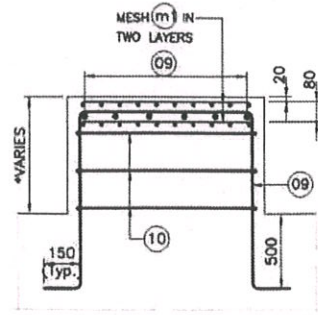


SECTION D-D
(*MINIMUM=250-H.T. OF BRG.)
(SCALE 1:20)

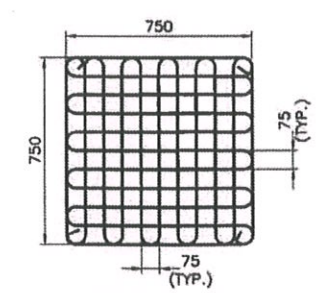

8 Ø MESH (m1) FOR PEDESTAL
(UNDER BEARING LOCATION TWO LAYERS ONE AT 20MM & ANOTHER AT 80MM FROM TOP)
(SCALE 1:20)

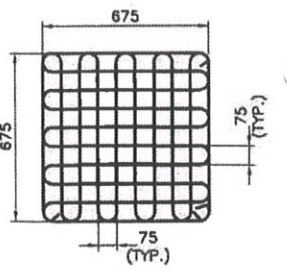


8 Ø MESH (m2)
(UNDER JACK LOCATION TWO LAYERS ONE AT 20MM & ANOTHER AT 80MM FROM TOP)
(SCALE 1:20)

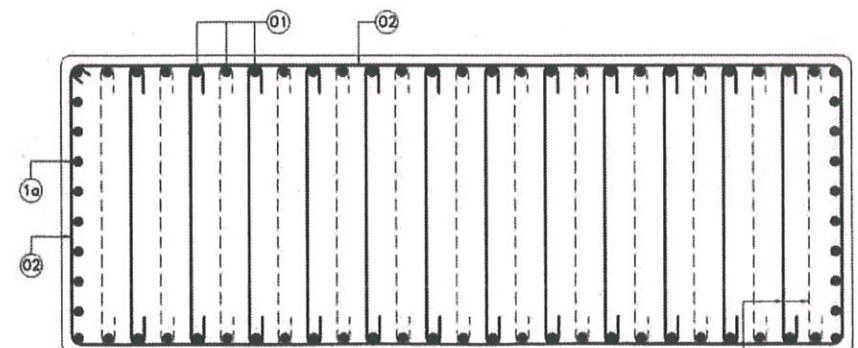


SECTION B-B
(SCALE 1:20)

Resident Engineer
STUP Consultants Pvt. Ltd.
Nagaon, Assam


CLIENT:- NATIONAL HIGHWAYS & INFRASTRUCTURE DEVELOPMENT CORPORATION LTD	AUTHORITY'S ENGINEER: STUP Consultants P. Ltd & Ayoleeza Consultants P. Ltd.	SAFETY CONSULTANT: Chaitanya Projects Consultancy Pvt. Ltd.	PROJECT: FOUR LANE OF NH-37 FROM RANGAGARA TO KALIABOR TINIALI (CH: 297.000 KM TO CH: 315.315 KM) IN NAGAON DISTRICT IN THE STATE OF ASSAM UNDER SARDP-NE, PHASE A ON EPC MODE	EPC CONTRACTOR:- SIMPLEX INFRASTRUCTURES LIMITED 27, SHAKESPEARE SARANI, KOLKATA-71, INDIA	CONSULTANT:- AECOM	SCALE:- AS SHOWN	TITLE:- DIMENSION & REINFORCEMENT DETAILS OF PIER & FOUNDATION FOR PS TO P10 FOR FLYOVER AT CH. 314+992 (SCH-B CH. 314+747) DRAWING NO:- AECOM-DEL15159-DD-DWG-FO-314+747-SUB-03 (SH 3 OF 5)
---	--	---	--	--	--------------------------------------	------------------------------------	--

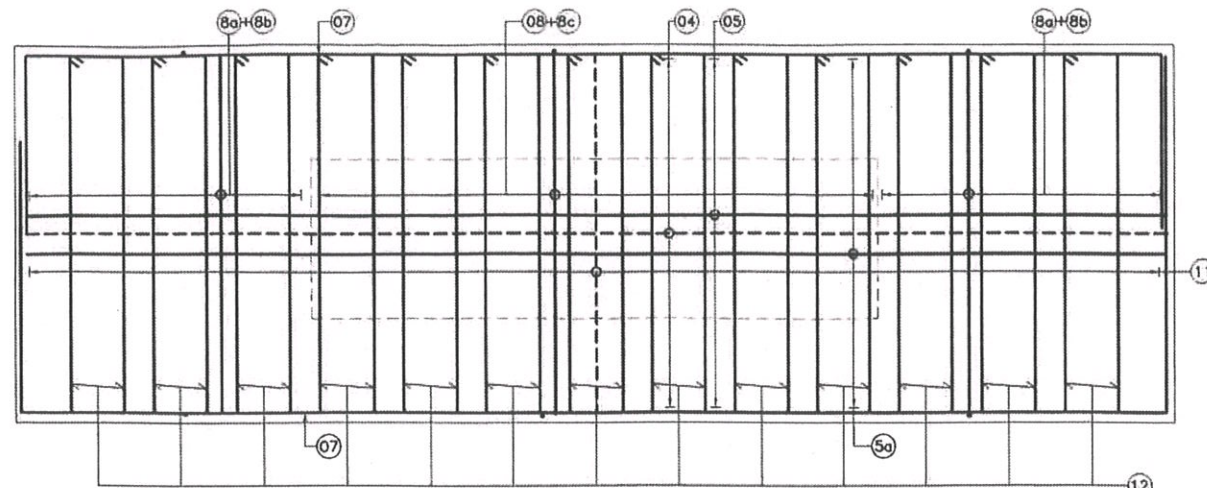


SECTION C-C
(SCALE 1:50)

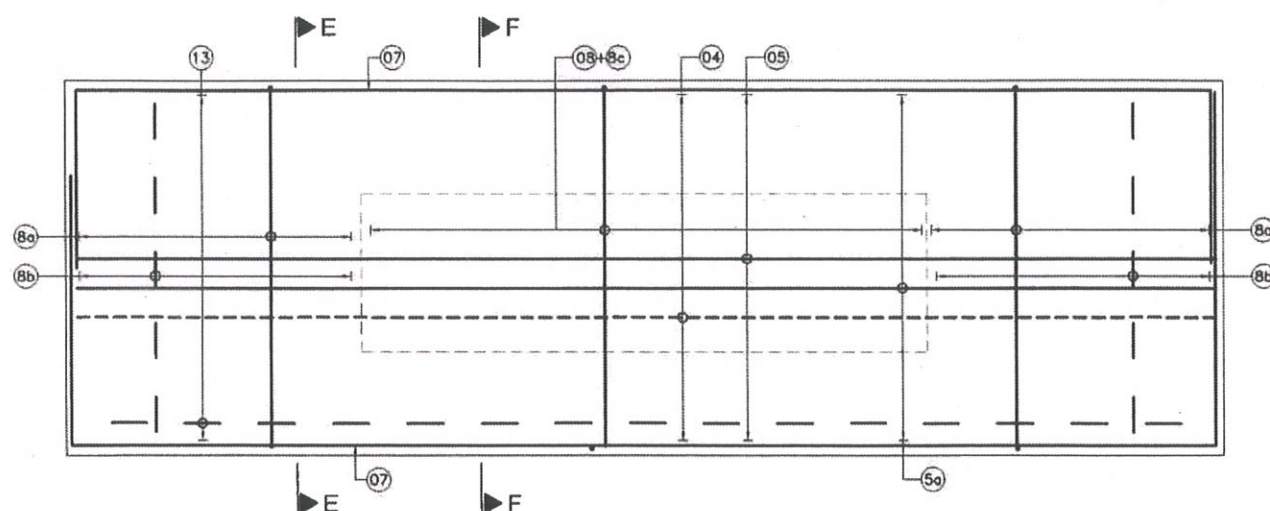


VERTICAL REINFORCEMENT
DETAILS IN PIER CAP PLAN
(SCALE 1:50)

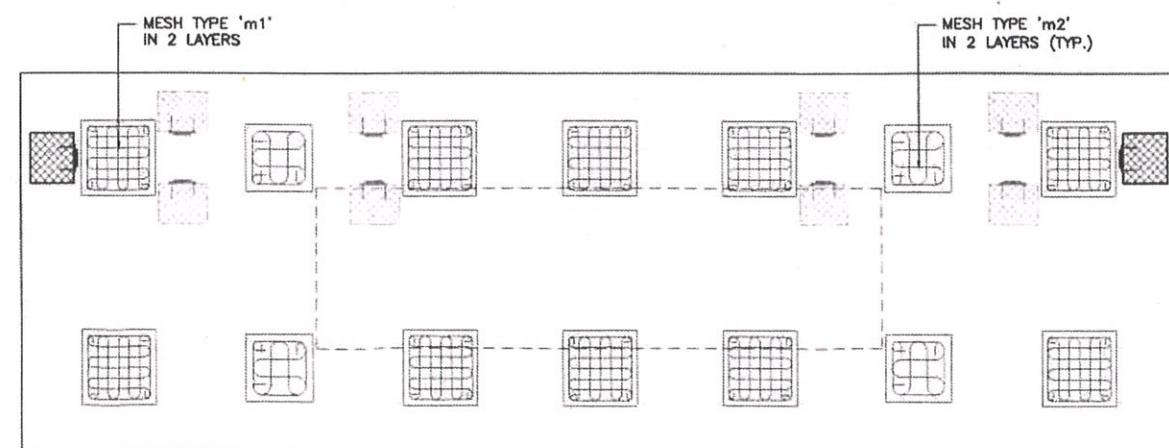

SIESMIC STOPPER & MESH REINFORCEMENT IN PIER CAP
(SCALE 1:50)

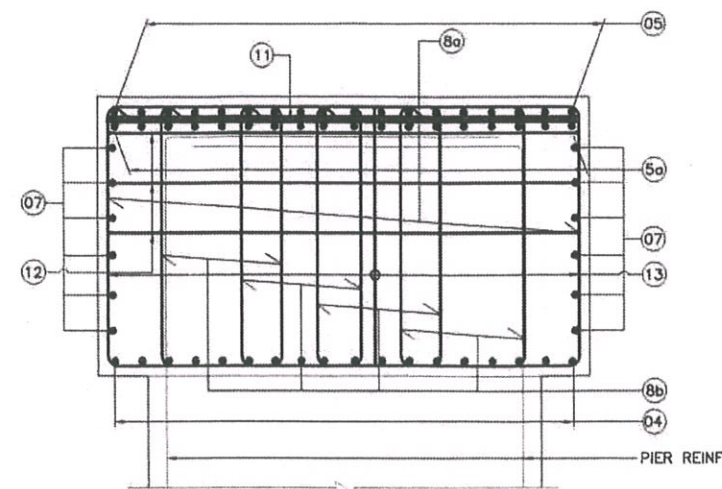

SECTION E-E
(SCALE 1:25)

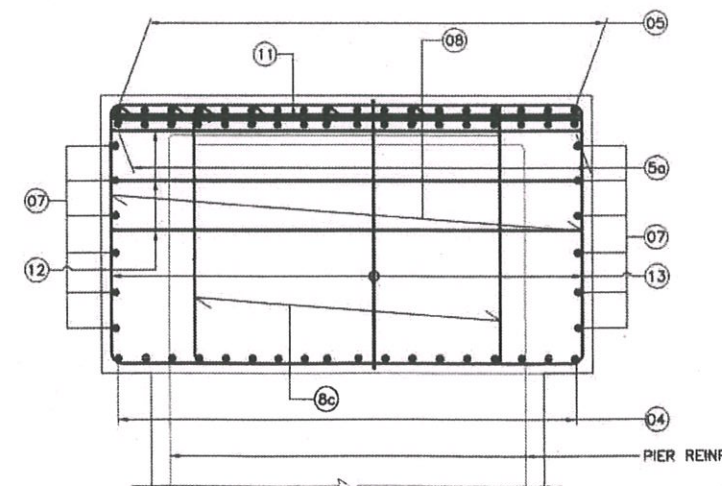

SECTION F-F
(SCALE 1:25)

BAR SHAPE SCHEDULE



BAR MKRD.	DESCRIPTION	BAR SHAPE	REMARKS
01	20#-34x2 Nos.	500 500	BOTH FACE
10	16#-10Nos.x2	500 500	BOTH FACE (ALONG TRAFFIC)
02	20#-100 c/c		
20	16#-100 c/c		
03	10#-100 c/c VERTICALLY		STAGGERED LINKS, ALT. LONG. BARS
04	16#-25Nos.	400 400	
05	25#-25Nos.	400 400	
50	25#-25Nos.		
06	NOT IN USE		
07	12#- 2x6 Nos.	1250 250	
08	2L-16#-120c/c		STIRRUPS
8a	2L-16#-120c/c		STIRRUPS
8b	16L-12#-120c/c		STIRRUPS
8c	2L-12#-120c/c		STIRRUPS
11	25#-180 c/c		
12	4L-12#-11Nos. IN TRASVERSE DIRECTION		IN 3 LAYER ALONG DEPTH @ 250 c/c, FIRST LAYER AT 165 FROM TOP
13	2L-12# 15 NOS. IN TRASVERSE DIRECTION		250 c/c IN TRAFFIC DIRECTION
09	12#-150 c/c	150 150	
10	12#-150 c/c		STIRRUPS

IMPORTANT NOTE:
REINFORCEMENT DETAILS TO BE
REFERRED ONLY FROM TABLE

Resident Engineer
STUP Consultants Pvt. Ltd.
LEGEND:
--- ON BOTTOM FACE
--- ON TOP FACE

CLIENT: NATIONAL HIGHWAYS & INFRASTRUCTURE DEVELOPMENT CORPORATION LTD	AUTHORITY'S ENGINEER: STUP Consultants P. Ltd. & Ayoleeza Consultants P. Ltd.	PROOF CHECK CONSULTANT: AYOLEEZA	SAFETY CONSULTANT: PC Chaitanya Projects Consultancy Pvt. Ltd	PROJECT: FOUR LANING OF NH-37 FROM RANGAGARA TO KALIABOR TINIALI (CH: 297.000 KM TO CH: 315.315 KM) IN NAGAON DISTRICT IN THE STATE OF ASSAM UNDER SARDP-NE. PHASE A ON EPC MODE	EPC CONTRACTOR: SIMPLEX INFRASTRUCTURES LIMITED 27, SHAKESPEARE SARANI, KOLKATA-71A-17, INDIA	DESIGNER: AECOM	SCALE: AS SHOWN	TITLE: DIMENSION & REINFORCEMENT DETAILS OF PIER & FOUNDATION FOR P5 TO P10 FOR FLYOVER AT CH. 314+992 (SCH-B CH. 314+747)
AUTHORISED SIGNATORY	DATE	AUTHORISED SIGNATORY	DATE	AUTHORISED SIGNATORY	DATE	DRAWN	CHECKED BY	APPROVED BY

Rev.	Date	Description of Revisions
R0	07-02-2018	FIRST SUBMISSION

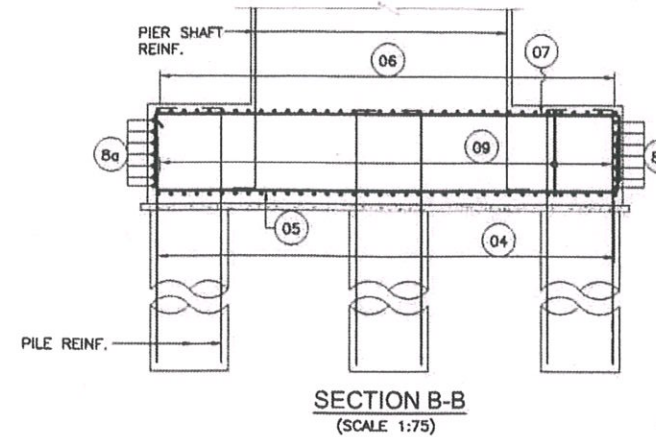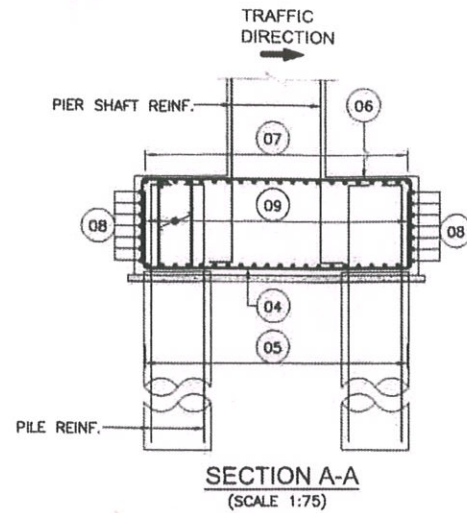

BAR SHAPE SCHEDULE






BAR MKD.	DESCRIPTION	BAR SHAPE
01	32#-11 Nos.	350
1a	32#-11 Nos.	350
02	16#@110c/c	
2a	12#@100c/c	
03	NOT IN USE	
04	25#@160c/c	1000
05	25#@110c/c	1000
06	12#@160c/c	1000
07	12#@110c/c	1000
08	12#@200c/c	300
8a	12#@200c/c	300
09	6L-12# (PER M WIDTH) IN TRAFFIC DIRECTION @140c/c IN TRANSV. DIRECTION	

IMPORTANT NOTE:

REINFORCEMENT DETAILS TO BE REFERRED ONLY FROM TABLE

LEGEND:-

— BAR ON TOP FACE
- - - BAR ON BOTTOM FACE
 $L_d = 1.43 \times 40 \times 20 \times 2^3 = 1700\text{MM}$

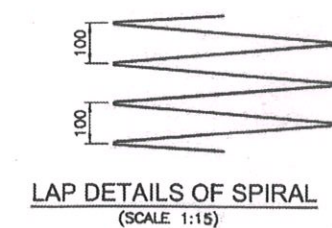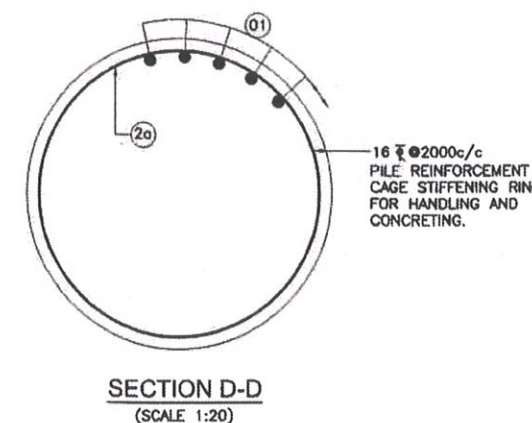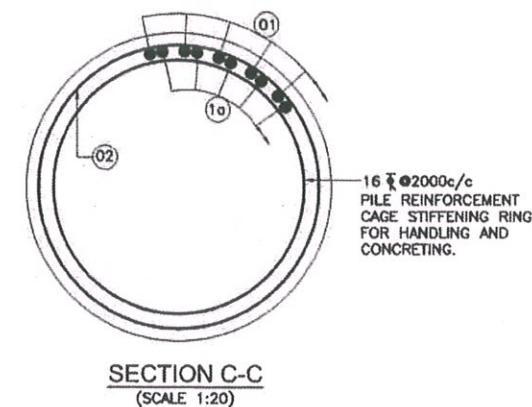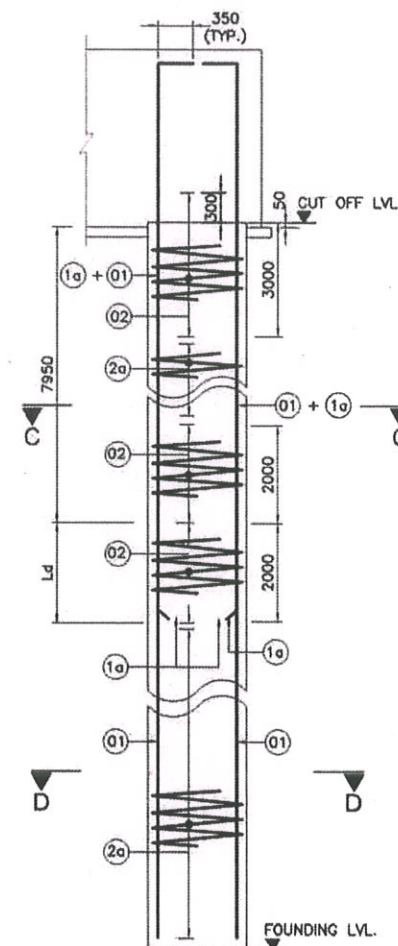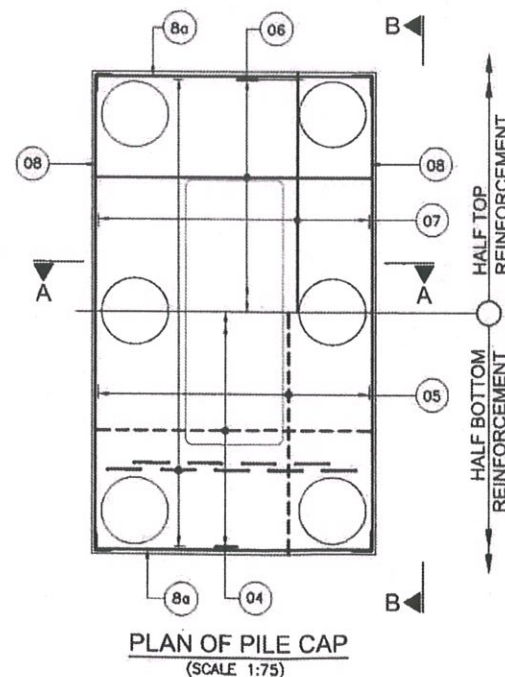

LOCATION	LENGTH OF PILE (m)	DESIGN VERTICAL LOAD (t)		VERTICAL LOAD CARRYING CAPACITY (t) (AS PER GEOTECH REPORT)		LATERAL DEFLECTION OF PILE AT PILE HEAD LEVEL (mm)	PERMISSIBLE LATERAL DEFLECTION OF PILE AT SCOUR LEVEL (mm)
		NORMAL	SEISMIC	NORMAL	SEISMIC		
P5 TO P10	30	232.70	355.98	310	387.5	0.706	10.0

Resident Engineer
STUP Consultants Pvt. Ltd.
Nagaon, Assam

CLIENT:- NATIONAL HIGHWAYS & INFRASTRUCTURE DEVELOPMENT CORPORATION LTD		AUTHORITY'S ENGINEER: STUP Consultants P. Ltd. & Ayoleeza Consultants P. Ltd.		PROOF CHECKER/CONSULTANT: Chaitanya Projects Consultancy Pvt. Ltd.		SAFETY CONSULTANT:- Chaitanya Projects Consultancy Pvt. Ltd.		PROJECT: FOUR LANE OF NH-37 FROM RANGAGARA TO KALIABOR TINIALI (CH: 297.000 KM TO CH: 315.315 KM) IN NAGAON DISTRICT IN THE STATE OF ASSAM UNDER SARDP-NE. PHASE A ON EPC MODE		EPC CONTRACTOR:- SIMPLEX INFRASTRUCTURES LIMITED 27, SHAKESPEARE SARANI, KOLKATA-71, INDIA		CONSULTANT: AECOM 12, GUANGLI, NAGAON, ASSAM		SCALE:- AS SHOWN		TITLE:- DIMENSION & REINFORCEMENT DETAILS OF PIER & FOUNDATION FOR P5 TO P10 FOR FLYOVER AT CH. 314+992 (SCH-B CH. 314+747)	
AUTHORISED SIGNATORY		DATE		AUTHORISED SIGNATORY		DATE		AUTHORISED SIGNATORY		DATE		DRAWING NO.:- AECOM-DEL15159-DD-DWG-FD-314+747-SUB-03 (SH 5 OF 5)		REV.: R1			



NATIONAL HIGHWAYS & INFRASTRUCTURE DEVELOPMENT CORPORATION LTD.

Simplex Letter no- 184
Date - 28.08.18
Stup letter no- 180
Date - 12/09/18
29.8.18

Four Laning of NH - 37 from Rangagara to Kaliabor Tiniali (Ch: 297.000 Km to Ch:315.315 Km of NH-37) in Nagaon District in the State of Assam under SARDP - NE, Phase A, on EPC Basis

SE
Refer IOM :- IOC/NH-37/IOC
12018-19/19 dtd-
31.10.2018.

Please refer check the pile
co-ordinate & report to
TL.

Chahen
01/11/2018



GAD

FLYOVER

(AT DESIGN CH.314+992)

REVISED GAD & PILE COORDINATES DWG

CONTRACTOR:-



SIMPLEX INFRASTRUCTURES LIMITED

AUTHORITY'S ENGINEER:-



STUP Consultants P.Ltd

&

Ayoleeza Consultants P.Ltd


CONSULTANTS:-

AECOM


AECOM India Private Limited

AUGUST 2018

**GENERAL ARRANGEMENT
DRAWING
FOR FLYOVER
AT CH. 314+992**

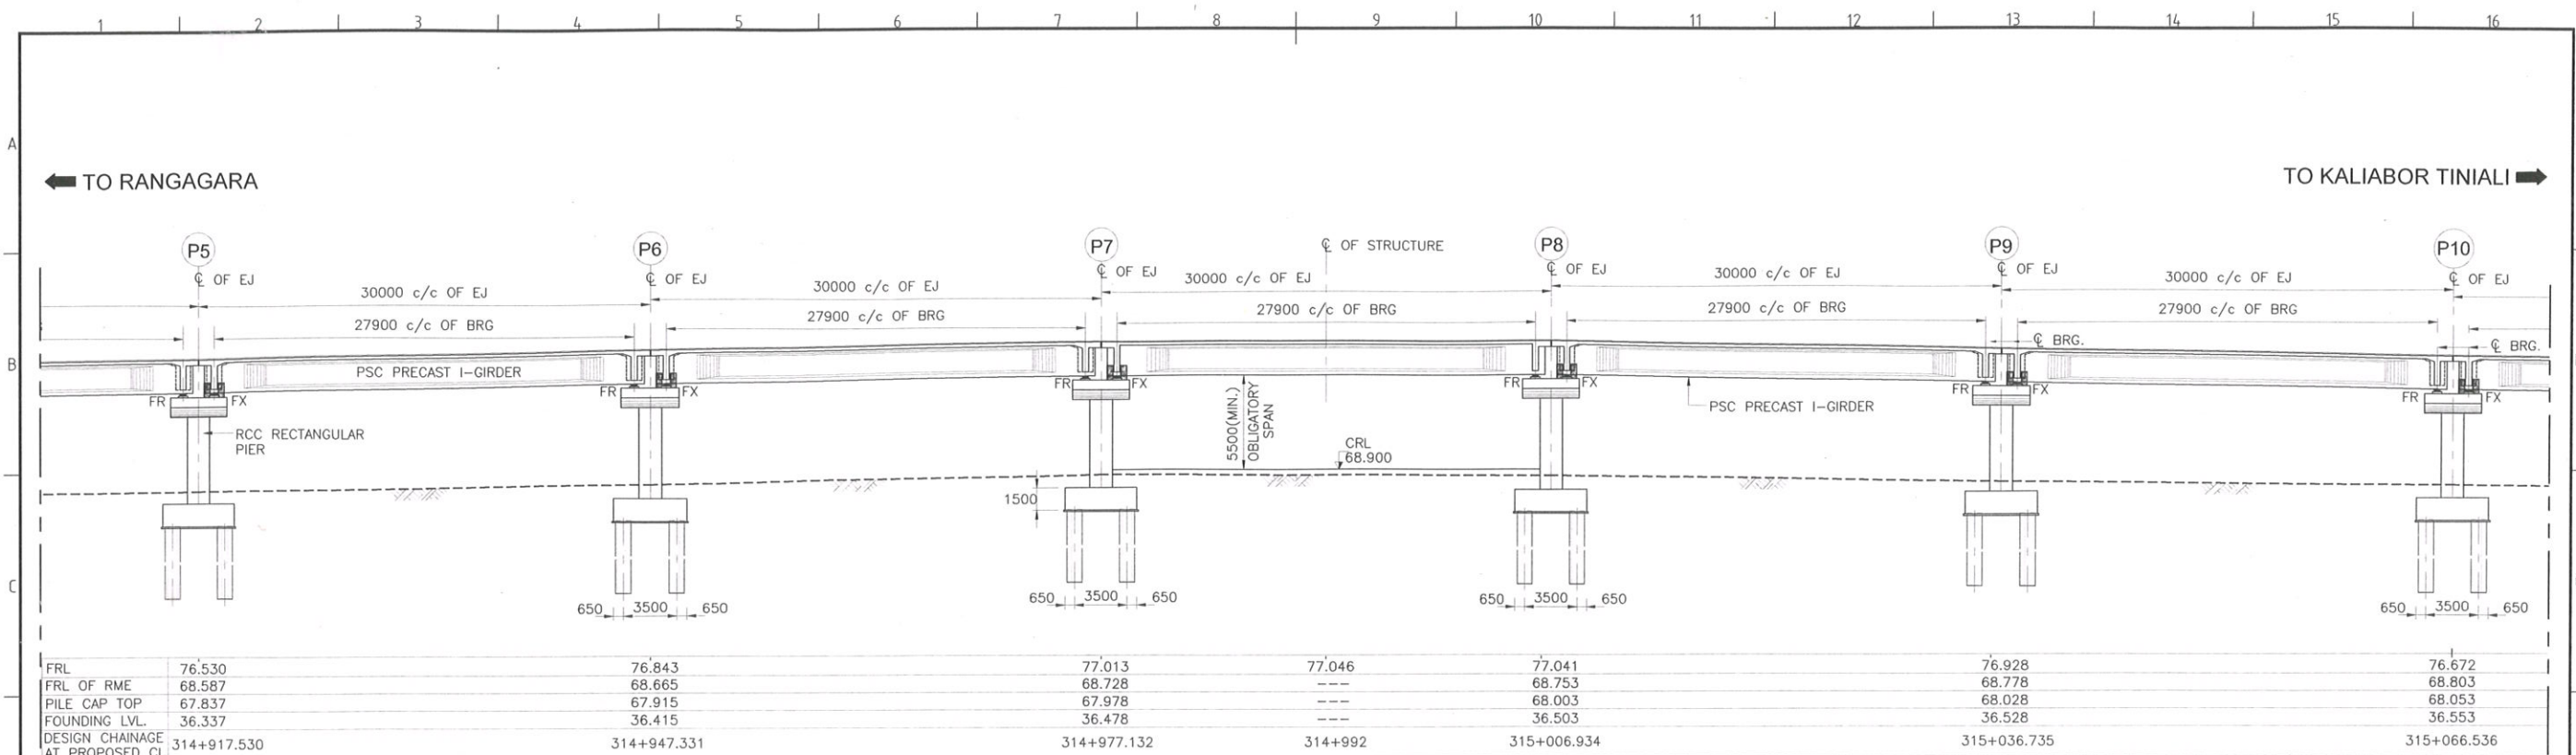

LONGITUDINAL ELEVATION
(SCALE : 1:300)

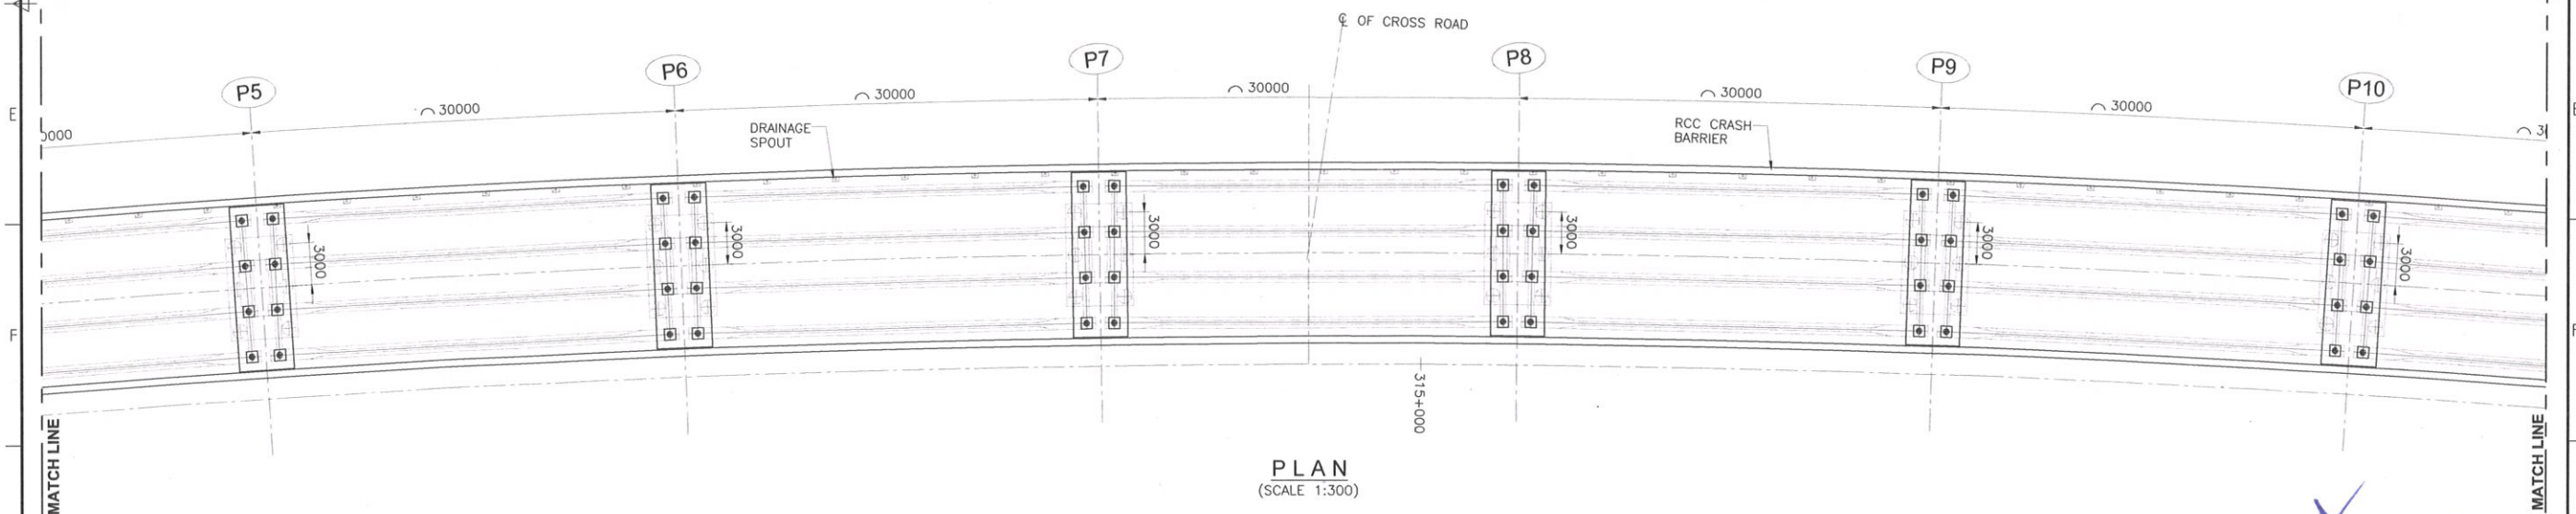

PLAN
(SCALE 1:300)

Resident Engineer
STUP Consultants Pvt. Ltd.
Nagaon, Assam

CLIENT:- NATIONAL HIGHWAYS & INFRASTRUCTURE DEVELOPMENT CORPORATION LTD	AUTHORITY'S ENGINEER: STUP Consultants P. Ltd. & Ayoleeza Consultants P. Ltd.	PROOF CHECK CONSULTANT: CETEST KOLKATA 1700 092	SAFETY CONSULTANT:- PC Chaitanya Projects Consultancy Pvt. Ltd	PROJECT: FOUR LANING OF NH-37 FROM RANGAGARA TO KALIABOR TINIALI (CH. 297.000 KM TO CH. 315.315 KM) IN NAGAON DISTRICT IN THE STATE OF ASSAM UNDER SARDP-NE, PHASE A ON EPC MODE	EPC CONTRACTOR:- SIMPLEX INFRASTRUCTURES LIMITED 27, SHAKESPEARE SARANI KOLKATA-71, INDIA	CONSULTANTS:- AECOM 9th Floor, Infinity Tower C DLF Cyber City DLF Phase II, Gurgaon-122002, Haryana, India	SCALE:- AS SHOWN	FOR APPROVAL													
<table border="1"> <tr> <th>Rev.</th> <th>Date</th> <th>Description on Revisions</th> </tr> <tr> <td>R1</td> <td>10-08-2018</td> <td>Shifting of Junction as per NHIDCL's requirement</td> </tr> <tr> <td>R0</td> <td>22-11-2017</td> <td>FIRST SUBMISSION</td> </tr> </table>								Rev.	Date	Description on Revisions	R1	10-08-2018	Shifting of Junction as per NHIDCL's requirement	R0	22-11-2017	FIRST SUBMISSION	<table border="1"> <tr> <td>TITLE:-</td> <td>GENERAL ARRANGEMENT DRAWING FOR FLYOVER AT CH. 314+992 (SCH. B CH. 314+747)</td> </tr> <tr> <td>DRAWING NO.:-</td> <td>AECOM-DEL15159-DD-DWG-FO-314+992-GAD-01 (SH 3 OF 6)</td> </tr> </table>	TITLE:-	GENERAL ARRANGEMENT DRAWING FOR FLYOVER AT CH. 314+992 (SCH. B CH. 314+747)	DRAWING NO.:-	AECOM-DEL15159-DD-DWG-FO-314+992-GAD-01 (SH 3 OF 6)
Rev.	Date	Description on Revisions																			
R1	10-08-2018	Shifting of Junction as per NHIDCL's requirement																			
R0	22-11-2017	FIRST SUBMISSION																			
TITLE:-	GENERAL ARRANGEMENT DRAWING FOR FLYOVER AT CH. 314+992 (SCH. B CH. 314+747)																				
DRAWING NO.:-	AECOM-DEL15159-DD-DWG-FO-314+992-GAD-01 (SH 3 OF 6)																				
<table border="1"> <tr> <td>AUTHORISED SIGNATORY</td> <td>DATE</td> </tr> </table>		AUTHORISED SIGNATORY	DATE	
AUTHORISED SIGNATORY	DATE																				
AUTHORISED SIGNATORY	DATE																				
AUTHORISED SIGNATORY	DATE																				
AUTHORISED SIGNATORY	DATE																				

BORE HOLE DETAILS

NOTES:-

- ALL DIMENSIONS ARE IN MILLIMETERS, LEVELS ARE IN METERS UNLESS OTHERWISE MENTIONED.
- NO DIMENSION SHALL BE MEASURED FROM THE DRAWINGS. ONLY WRITTEN DIMENSIONS SHALL BE FOLLOWED.
- THE DRAWING SHALL BE READ IN CONJUNCTION WITH RELEVANT HIGHWAY PLAN AND PROFILE DRAWINGS. FRL, BED LEVEL, CAMBER/SUPERELEVATION AND LAYOUT SHALL ALSO BE VERIFIED AT SITE BEFORE EXECUTION. DISCREPANCIES SHALL BE BROUGHT TO THE NOTICE OF THE ENGINEER FOR REVISION IN DRAWINGS, IF ANY.
- CHAINAGE OF THE STRUCTURE IS AT THE CENTER LINE OF THE PROPOSED STRUCTURE.
- THE REINFORCEMENT SHALL BE HYSD BARS OF GRADE DESIGNATION Fe 500D CONFORMING TO IS 1786-2008 AND IRC 112-2011.
- CONCRETE SHALL BE DESIGN MIX WITH A MINIMUM 28 DAYS CHARACTERISTIC CUBE STRENGTH FOR DIFFERENT ELEMENTS AS FOLLOWS:

a. PSC PRECAST I-GIRDER	M45
b. RCC DECK SLAB & CROSS GIRDER	M40
c. RCC ABUT. & ABUT. CAP	M35
d. RCC PILE & PILE CAP	M40
e. RCC CRASH BARRIER	M40
f. RCC APPROACH SLAB	M30
g. PCC LEVELING COURSE	M15
h. RCC PEDESTALS	M40
i. RCC SEISMIC STOPPER	M35
- CLEAR COVER TO OUTER STEEL SHALL BE AS FOLLOWS:-

a. PSC PRECAST I-GIRDER	40MM
b. RCC DECK SLAB	40MM
c. RCC ABUT. / PIER	40MM
d. RCC ABUT. / PIER CAP	40MM
e. RCC SEISMIC STOPPERS	40MM
f. RCC PILE & PILE CAP	75MM
g. RCC CRASH BARRIER	40MM
- 65 THK. BITUMINOUS WEARING COAT SHALL BE ADOPTED IN CONFORMITY WITH SECTION 2702 OF MORTH SPECIFICATIONS.
- DRAINAGE SPOUT 100MM DIA SPACED 5000MM C/C SHALL BE PROVIDED IN SUPERSTRUCTURE.
- CONDITION OF EXPOSURE IS MODERATE.
- THIS STRUCTURE LIES IN SEISMIC ZONE V.
- THE STRUCTURE HAS BE DESIGNED FOR LIVE LOAD COMBINATIONS CONFORMING TO IRC: 6-2014.
- SINGLE STRIP SEAL TYPE EXPANSION JOINT SHALL BE PROVIDED AS PER MODIFIED INTERIM SPECIFICATION FOR EXPANSION JOINTS ISSUED VIDE "MORTH" CIRCULAR NO. RW/NH-34059/1/98-S&R DATED 30-11-2000 & 25-01-2001.
- TAR PAPER BEARING SHALL BE PROVIDED BETWEEN APPROACH SLAB & BRACKET.
- THE MAXIMUM PILE LOAD (TONNES) AS PER DESIGN IS:

ABUTMENT		PIER	
NORMAL	SEISMIC	NORMAL	SEISMIC
A1	A2	P1-P4	P5-P10 P11-P14
210.80	255.44	253.22	244.23
282.75	353.24	352.69	336.28

WHICH IS LESS THAN PILE LOAD CAPACITY AT FOUNDING LEVEL AS PER GEOTECH REPORT.

REFERENCE DRAWINGS:

- SUPERSTRUCTURE:-
AECOM-DELD15159-DD-DWG-FO-314+992-SUP-01 (SH1 TO 16)
- SUBSTRUCTURE:-
AECOM-DELD15159-DD-DWG-FO-314+992-SUB-01 (SH1 TO 5)
AECOM-DELD15159-DD-DWG-FO-314+992-SUB-02 (SH1 TO 5)
AECOM-DELD15159-DD-DWG-FO-314+992-SUB-03 (SH1 TO 5)
AECOM-DELD15159-DD-DWG-FO-314+992-SUB-04 (SH1 TO 5)
- MISCELLANEOUS DWGS.
AECOM-DELD15159-MISC-01


LEGEND FOR BORE HOLE

SYMBOL	DESCRIPTION
	FILL - (yellowish gray silty sand/silty clay with pebble, gravels & kankar)
	LAYER-I - yellowish grey soft to medium stiff clayey silt/silty clay
	LAYER-II - yellowish grey loose to medium dense clayey sandy silt/silty sand
	LAYER-III - yellowish grey/brownish yellow medium dense to very dense silty sand with kankars in higher depths


LEGEND:-

FRL	-	FINISHED ROAD LEVEL
LHS	-	LEFT HAND SIDE
RHS	-	RIGHT HAND SIDE
GL	-	GROUND LEVEL
FDN	-	FOUNDATION
LVL	-	LEVEL
EJ	-	EXPANSION JOINT
CRL	-	CROSS ROAD LEVEL
FX	-	FIXED BEARING
FR	-	FREE BEARING

Resident Engineer
STOP Consultants Pvt. Ltd.
Nagaon, Assam

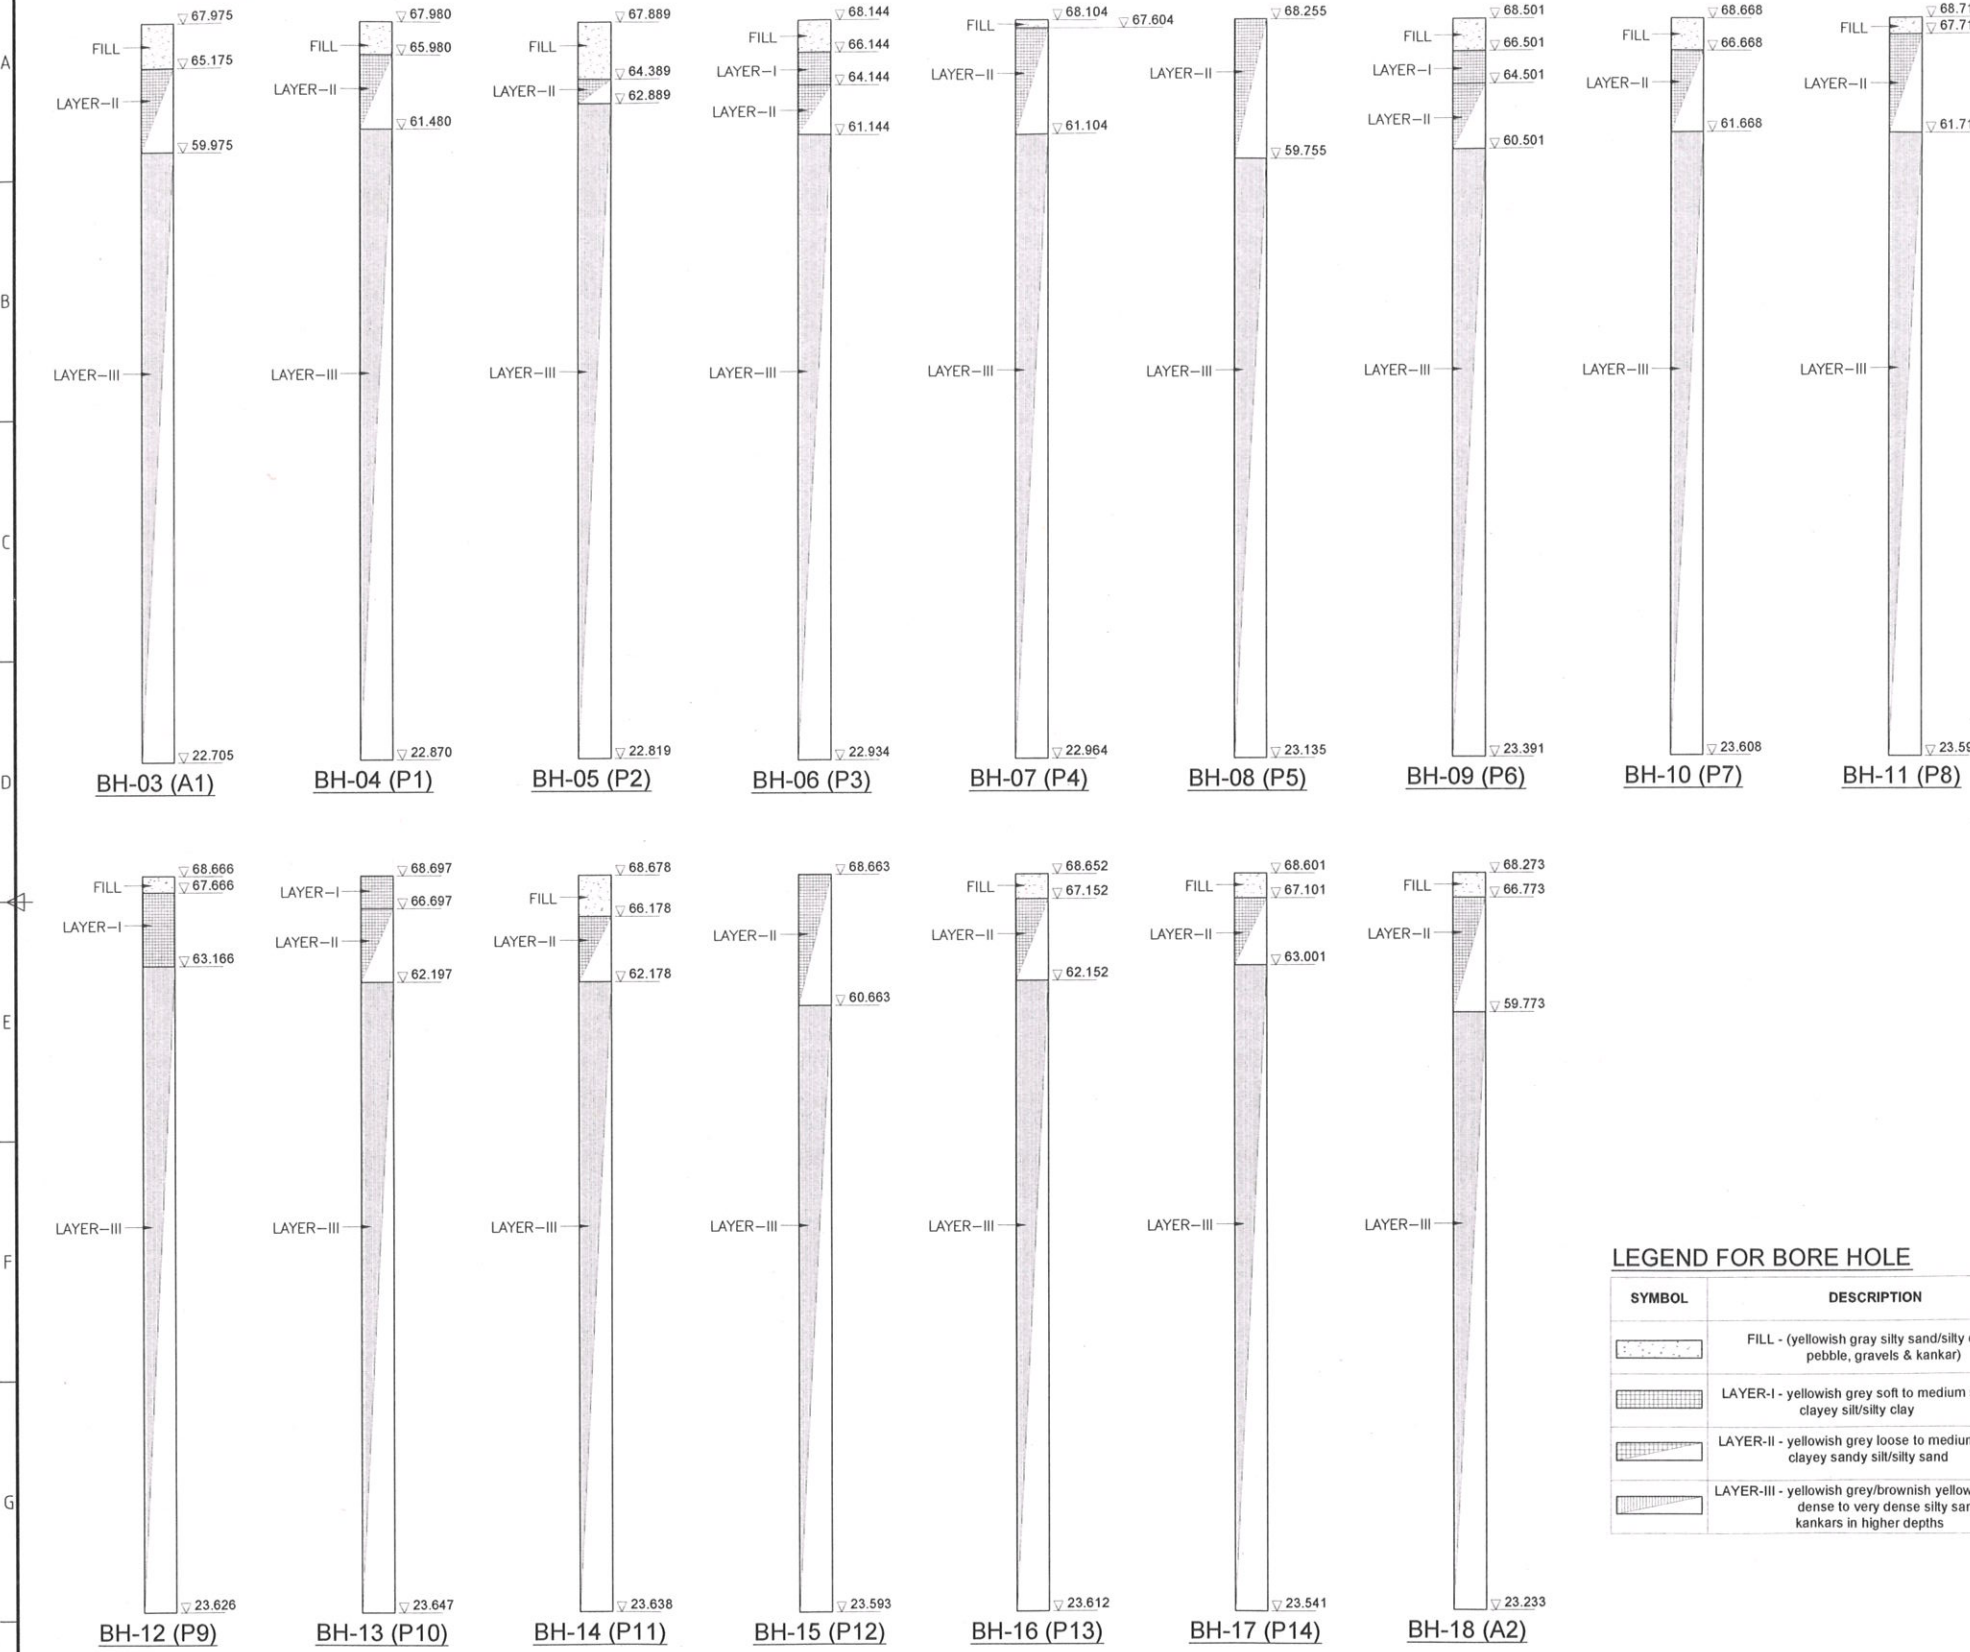

CLIENT:- NATIONAL HIGHWAYS & INFRASTRUCTURE DEVELOPMENT CORPORATION LTD	AUTHORITY'S ENGINEER: STUP Consultants P. Ltd. & Ayoleeza Consultants P. Ltd.	PROOF CHECK CONSULTANT: AYOLEEZA CONSULTANTS PVT. LTD.	SAFETY CONSULTANT:- Chaitanya Projects Consultancy Pvt. Ltd.	PROJECT: FOUR LANE OF NH-37 FROM RANGAGARA TO KALIABOR TINIALI (CH: 297.000 KM TO CH: 315.315 KM) IN NAGAON DISTRICT IN THE STATE OF ASSAM UNDER SARDP-N, PHASE A ON EPC MODE	EPC CONTRACTOR:- SIMPLEX INFRASTRUCTURES LIMITED 27, SHAKESPEARE SARANI, KOLKATA-71, INDIA	CONSULTANTS:- AECOM 9th Floor, Infinity Tower C.D.I. City DLF Phase II, Gurgaon-122002, Haryana, India	SCALE:- AS SHOWN	FOR APPROVAL							
								<table border="1"> <tr> <th>Rev.</th> <th>Date</th> <th>Description on Revisions</th> </tr> <tr> <td>R1</td> <td>10-08-2018</td> <td>Shifting of Junction as per NHIDCL's requirement</td> </tr> <tr> <td>R0</td> <td>22-11-2017</td> <td>FIRST SUBMISSION</td> </tr> </table>	Rev.	Date	Description on Revisions	R1	10-08-2018	Shifting of Junction as per NHIDCL's requirement	R0
Rev.	Date	Description on Revisions													
R1	10-08-2018	Shifting of Junction as per NHIDCL's requirement													
R0	22-11-2017	FIRST SUBMISSION													
TITLE:- GENERAL ARRANGEMENT DRAWING FOR FLYOVER AT CH: 314+992 (SCH. B CH: 314+747)								DRAWING NO.:- AECOM-DELD15159-DD-DWG-FO-314+992-GAD-01 (SH 6 OF 6)							
APPROVED BY: <table border="1"> <tr> <td>DRAWN</td> <td>DESIGN</td> <td>CHECKED BY</td> <td>APPROVED BY</td> </tr> <tr> <td></td> <td></td> <td></td> <td></td> </tr> </table>									DRAWN	DESIGN	CHECKED BY	APPROVED BY			
DRAWN	DESIGN	CHECKED BY	APPROVED BY												

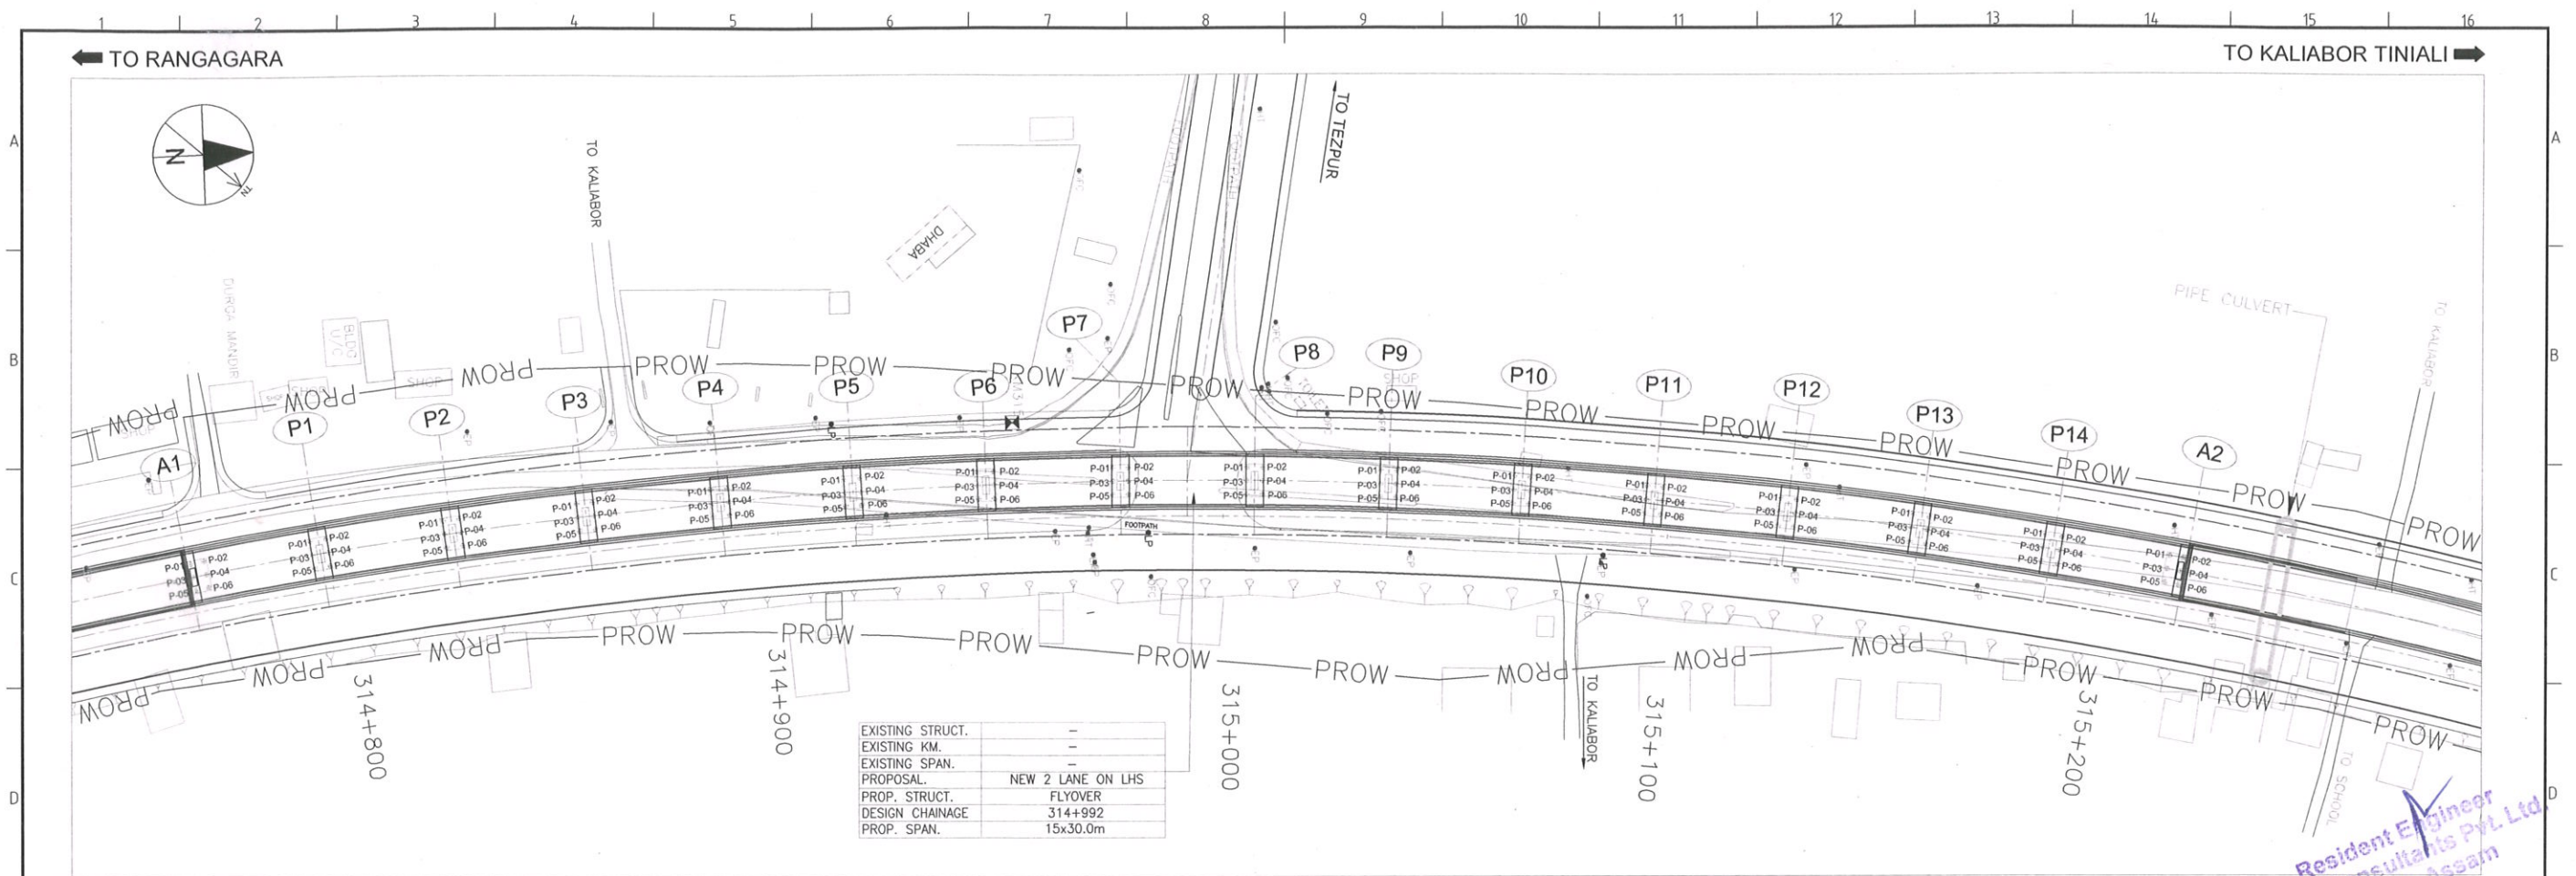


PLAN

PILE COORDINATES		PILE COORDINATES		PILE COORDINATES		PILE COORDINATES		PILE COORDINATES		PILE COORDINATES		PILE COORDINATES		PILE COORDINATES	
NOS.	ABUTMENT A1	NOS.	PIER P1	NOS.	PIER P2	NOS.	PIER P3	NOS.	PIER P4	NOS.	PIER P5	NOS.	PIER P6	NOS.	PIER P7
01	X = 492844.565 Y = 2935064.991	01	X = 492840.800 Y = 2935092.206	01	X = 492837.380 Y = 2935122.085	01	X = 492834.704 Y = 2935152.040	01	X = 492832.772 Y = 2935182.052	01	X = 492831.586 Y = 2935212.103	01	X = 492831.146 Y = 2935242.174	01	X = 492831.453 Y = 2935272.246
02	X = 492844.109 Y = 2935067.956	02	X = 492840.354 Y = 2935095.678	02	X = 492837.021 Y = 2935125.567	02	X = 492834.432 Y = 2935155.530	02	X = 492832.587 Y = 2935185.547	02	X = 492831.489 Y = 2935215.601	02	X = 492831.137 Y = 2935245.674	02	X = 492831.531 Y = 2935275.745
03	X = 492847.530 Y = 2935065.448	03	X = 492843.775 Y = 2935092.588	03	X = 492840.364 Y = 2935122.393	03	X = 492837.695 Y = 2935152.273	03	X = 492835.767 Y = 2935182.210	03	X = 492834.584 Y = 2935212.186	03	X = 492834.146 Y = 2935242.182	03	X = 492834.453 Y = 2935272.179
04	X = 492847.074 Y = 2935068.413	04	X = 492843.330 Y = 2935096.060	04	X = 492840.006 Y = 2935125.875	04	X = 492837.423 Y = 2935155.762	04	X = 492835.583 Y = 2935185.705	04	X = 492834.487 Y = 2935215.685	04	X = 492834.137 Y = 2935245.682	04	X = 492834.531 Y = 2935275.678
05	X = 492850.495 Y = 2935065.904	05	X = 492846.751 Y = 2935092.970	05	X = 492843.349 Y = 2935122.700	05	X = 492840.685 Y = 2935152.506	05	X = 492838.763 Y = 2935212.368	05	X = 492837.583 Y = 2935242.269	05	X = 492837.146 Y = 2935272.190	05	X = 492837.452 Y = 2935272.112
06	X = 492850.039 Y = 2935068.869	06	X = 492846.305 Y = 2935096.442	06	X = 492842.990 Y = 2935126.182	06	X = 492840.414 Y = 2935155.995	06	X = 492838.579 Y = 2935185.863	06	X = 492837.486 Y = 2935215.768	06	X = 492837.137 Y = 2935245.690	06	X = 492837.530 Y = 2935275.611


PILE COORDINATES		PILE COORDINATES		PILE COORDINATES		PILE COORDINATES		PILE COORDINATES		PILE COORDINATES		PILE COORDINATES		PILE COORDINATES	
NOS.	PIER P8	NOS.	PIER P9	NOS.	PIER P10	NOS.	PIER P11	NOS.	PIER P12	NOS.	PIER P13	NOS.	PIER P14	NOS.	ABUTMENT A2
01	X = 492832.507 Y = 2935302.302	01	X = 492834.307 Y = 2935332.322	01	X = 492836.852 Y = 2935362.288	01	X = 492840.141 Y = 2935392.182	01	X = 492844.170 Y = 2935421.985	01	X = 492848.939 Y = 2935451.679	01	X = 492854.443 Y = 2935481.245	01	X = 492860.217 Y = 2935508.617
02	X = 492832.673 Y = 2935305.798	02	X = 492834.560 Y = 2935335.813	02	X = 492837.193 Y = 2935365.772	02	X = 492840.568 Y = 2935395.656	02	X = 492844.684 Y = 2935425.447	02	X = 492849.539 Y = 2935455.127	02	X = 492855.129 Y = 2935484.677	02	X = 492860.879 Y = 2935511.543
03	X = 492835.504 Y = 2935302.160	03	X = 492837.300 Y = 2935332.105	03	X = 492839.838 Y = 2935361.997	03	X = 492847.138 Y = 2935391.816	03	X = 492847.138 Y = 2935421.545	03	X = 492851.894 Y = 2935451.164	03	X = 492857.385 Y = 2935480.656	03	X = 492863.143 Y = 2935507.955
04	X = 492835.670 Y = 2935305.656	04	X = 492837.553 Y = 2935335.596	04	X = 492840.178 Y = 2935365.480	04	X = 492843.545 Y = 2935395.290	04	X = 492847.652 Y = 2935425.007	04	X = 492852.495 Y = 2935454.612	04	X = 492858.071 Y = 2935484.089	04	X = 492863.805 Y = 2935510.881
05	X = 492838.501 Y = 2935302.018	05	X = 492840.292 Y = 2935331.889	05	X = 492842.824 Y = 2935361.705	05	X = 492846.096 Y = 2935391.450	05	X = 492850.105 Y = 2935421.104	05	X = 492854.850 Y = 2935450.650	05	X = 492860.327 Y = 2935480.068	05	X = 492866.069 Y = 2935507.294
06	X = 492838.666 Y = 2935305.514	06	X = 492840.545 Y = 2935335.379	06	X = 492843.164 Y = 2935365.189	06	X = 492846.523 Y = 2935424.924	06	X = 492850.619 Y = 2935424.566	06	X = 492855.450 Y = 2935454.098	06	X = 492861.013 Y = 2935483.500	06	X = 492866.731 Y = 2935510.220

 NATIONAL HIGHWAYS & INFRASTRUCTURE DEVELOPMENT CORPORATION LTD AUTHORITY'S ENGINEER: STUP Consultants P. Ltd & Ayoleeza Consultants P. Ltd.  PROOF CHECK CERTIFICATE SAFETY CONSULTANT:-  Chaitanya Projects Consultancy Pvt. Ltd PROJECT: FOUR LANING OF NH-37 FROM RANGAGARA TO KALIABOR TINIALI (CH: 297.000 KM TO CH: 315.315 KM) IN NAGAON DISTRICT IN THE STATE OF ASSAM UNDER SARDP-NE, PHASE A ON EPC MODE EPC CONTRACTOR:-  SIMPLEX INFRASTRUCTURES LIMITED 27, SHAKESPEARE SARANI, KOLKATA-17, INDIA CONSULTANTS:-  AECOM 9th Floor, Infinity Tower C DLF Cyber City DLF Phase II, Gurgaon-122002, Haryana, India SCALE:- AS SHOWN TITLE:- COORDINATES FOR FLYOVER AT CH. 314+992 (SCH. B CH. 314+747)																Rev. Date 09-08-2018 REVISION DESCRIPTION ON REVISIONS		FOR APPROVAL			
CLIENT:- AUTHORITY'S ENGINEER: PROOF CHECK CERTIFICATE SAFETY CONSULTANT:- PROJECT: EPC CONTRACTOR:- CONSULTANTS:- SCALE:- TITLE:-																Rev. Date 09-08-2018		REVISION DESCRIPTION ON REVISIONS		FOR APPROVAL	
CLIENT:- AUTHORITY'S ENGINEER: PROOF CHECK CERTIFICATE SAFETY CONSULTANT:- PROJECT: EPC CONTRACTOR:- CONSULTANTS:- SCALE:-																					

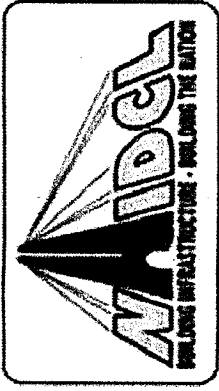

NATIONAL HIGHWAYS & INFRASTRUCTURE DEVELOPMENT CORPORATION LTD.

Four Laning of NH – 37 from Rangagara to Kaliabor Tiniali
(Ch: 297.000 Km to Ch: 315.315 Km of NH-37) in
Nagaon District in the State of Assam under
SARDP – NE, Phase A, on EPC Basis

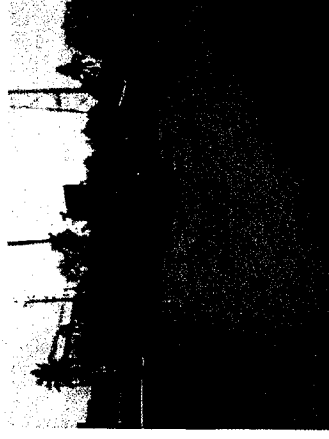

MICELLANEOUS & STANDARD DRAWINGS

CONTRACTOR:-



SIMPLEX INFRASTRUCTURES LIMITED

AUGUST 2021

CONSULTANTS:-


AECOM

AECOM India Private Limited

INDEX	
DESCRIPTION	DRAWING NO.
COVER PAGE	
INDEX	
TYPICAL OF MINOR JUNCTION	
Minor Junction Type-Y	AECOM-DELD15159-DD-DWG-MISC-001
Minor Junction Type-T	AECOM-DELD15159-DD-DWG-MISC-002
Minor Junction Type-X	AECOM-DELD15159-DD-DWG-MISC-003
TYPICAL OF BUS BAY AND BUS SHELTER	
Typical Layout of Bus Bay	AECOM-DELD15159-DD-DWG-MISC-004
Detail of Bus Shelter	AECOM-DELD15159-DD-DWG-MISC-005
TYPICAL LAYOUT OF TRUCK LAY BYE	
Typical Layout of Truck Lay Bye	AECOM-DELD15159-DD-DWG-MISC-006
DETAIL OF W-BEAM CRASH BARRIERS	
Detail of W-Beam Crash Barriers	AECOM-DELD15159-DD-DWG-MISC-007
TYPICAL DETAIL OF TRAFFIC SIGNAGE	
Typical Details of Traffic Signs	AECOM-DELD15159-DD-DWG-MISC-008 (4 SHEETS)
Plan-Road Signage	AECOM-DELD15159-DD-DWG- RM- 009 To 028
Erection Details of Traffic Signs	AECOM-DELD15159-DD-DWG-MISC-029
TYPICAL DETAIL OF PAVEMENT MARKINGS	
Typical Road Markings for at - Grade Intersection	AECOM-DELD15159-DD-DWG-RM-030
Typical Road Markings for Median Opening	AECOM-DELD15159-DD-DWG-RM-031
Typical Road Markings for Bus Bay/Truck Layby	AECOM-DELD15159-DD-DWG-RM-032
Typical Road Markings for Grade Separated T junction	AECOM-DELD15159-DD-DWG-RM-033
Typical Road Markings for Entry & Exit Service Roads	AECOM-DELD15159-DD-DWG-RM-034
Plan - Road Markings	AECOM-DELD15159-DD-DWG-RM- 035 To 053
DETAIL OF KILOMETER STONE AND GUARD POST	
Typical Detail of Kilometer Stone and Guard Post	AECOM-DELD15159-DD-DWG-MISC-054(1 of 2)
Typical Detail of Kilometer Stone and Guard Post	AECOM-DELD15159-DD-DWG-MISC-054(2 of 2)
DETAIL OF OVERHEAD GANTRY	
Typical Detail of Gantry For Overhead Signs	AECOM-DELD15159-DD-DWG-MISC-055A
Typical Detail of Gantry For Overhead Signs	AECOM-DELD15159-DD-DWG-MISC-055B
DETAIL OF HIGHWAY LANDSCAPING	
Detail of Highway Landscaping	AECOM-DELD15159-DD-DWG-MISC-056



CLIENT:- NATIONAL HIGHWAYS & INFRASTRUCTURE DEVELOPMENT CORPORATION LTD.	AUTHORITY'S ENGINEER STUP Consultants P. Ltd. & Ayoleeza Consultants P. Ltd.	PROJECT CONSULTANT:- PC Consultancy Pvt. Ltd.	PROJECT: FOUR LANE OF NH-37 FROM RANGAGARA TO KALIAHAR TINALI (CH: 297.000 KM TO CH: 315.315 KM) IN NAGAOIN DISTRICT IN THE STATE OF ASSAM UNDER SARDP-NE, PHASE A ON EPC MODE	EPC CONTRACTOR:- SIMPLEX INFRASTRUCTURES LIMITED 27, SHANESPEAR SAKANI, KOLKATA-71, INDIA	CONSULTANTS:- AECOM 9th Floor, Infinity Tower C DLF Cyber City DLF Phase II, Gurgaon-122002, Haryana, India	SCALE:- NTS	TITLE:- INDEX	Rev	Date	First submission	
								Rev	Date	Revisions	
DRAWING NO.:- AECOM-DELD15159-DD-DWG-								Rev		Date	First submission
Rev								Date	First submission	Revisions	

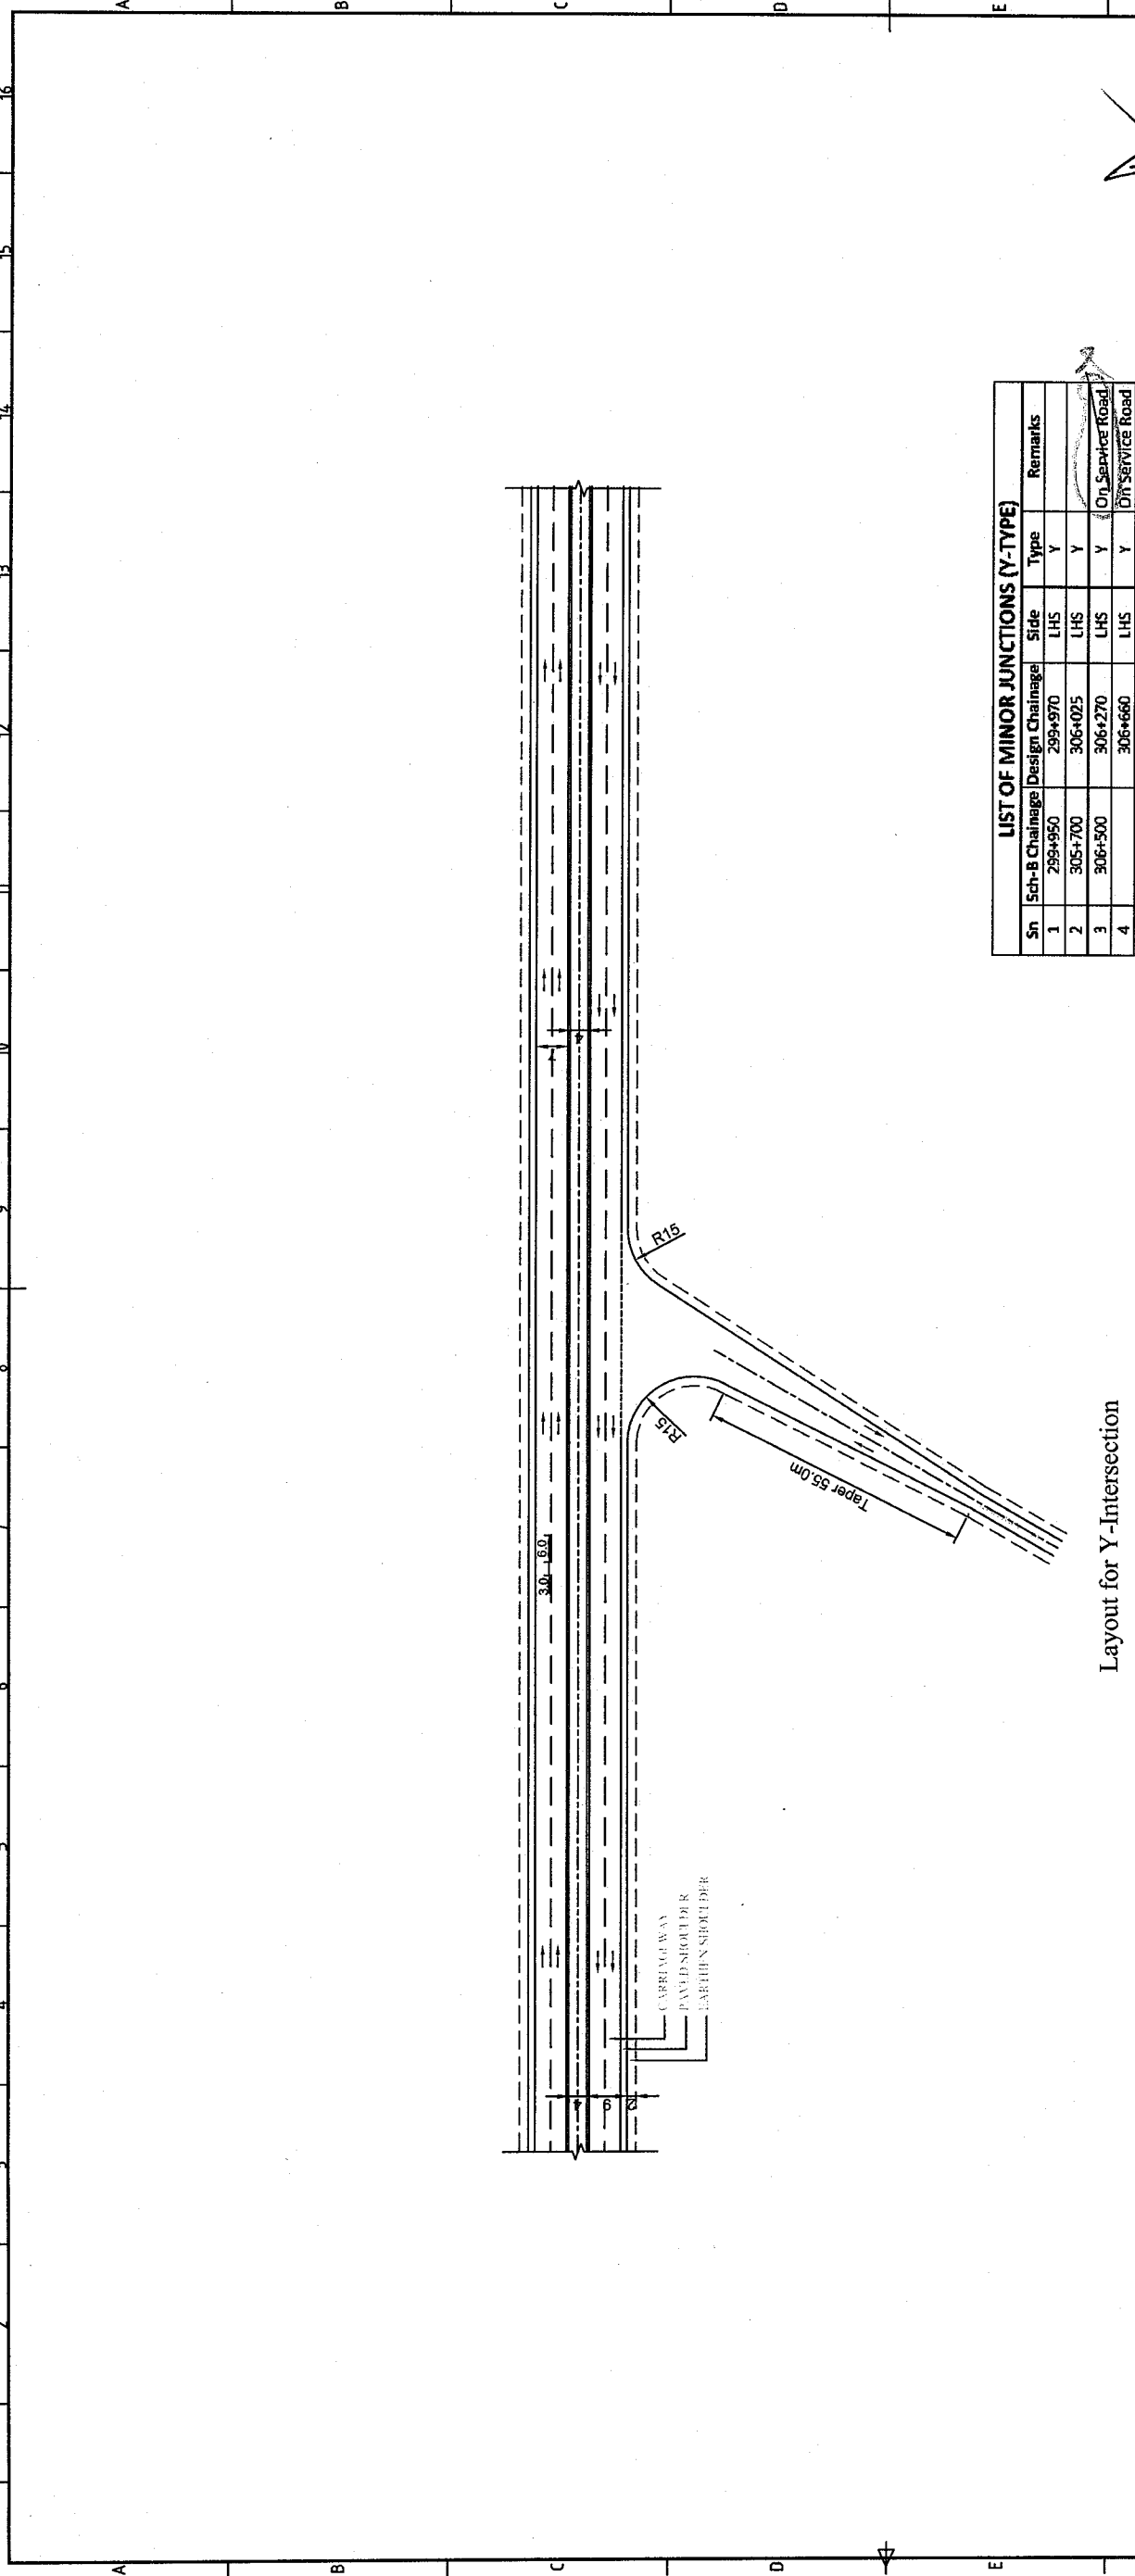

LIST OF MINOR JUNCTIONS (Y-TYPE)					
Sl	Sch-B Chainage	Design Chainage	Side	Type	Remarks
1	299+950	299+970	LHS	Y	
2	305+700	305+025	LHS	Y	
3	306+500	306+270	LHS	Y	On Service Road
4		306+660	LHS	Y	On Service Road

Layout for Y-Intersection


Resident Engineer
STUP Consultants Pvt. Ltd.
Nagaon, Assam



Acting Team Leader
STUP Consultants Pvt. Ltd.
Nagaon, Assam

NOTE:
1. ALL DIMENSIONS AND CHAINAGES ARE IN METERS UNLESS OTHERWISE SPECIFIED.

CLIENT:- NATIONAL HIGHWAYS & INFRASTRUCTURE DEVELOPMENT CORPORATION LTD.	AUTHORITY'S ENGINEER: STUP Consultants P. Ltd & Ayoleeza Consultants P. Ltd.	PROJECT ENGINEER: CHAITANYA PROJECTS CONSULTANCY PVT. LTD.	PROJECT: FOUR LANE OF NH-37 FROM RANGAGARA TO KALIABOR TINALI (CH: 297.000 KM TO CH: 315.315 KM) IN NAGAON DISTRICT IN THE STATE OF ASSAM UNDER SARDP-NE, PHASE A ON EPC MODE	EPC CONTRACTOR: SIMPLEX INFRASTRUCTURES LIMITED 27, SHAKESPEARE SARANI, KOLKATA-71, INDIA	CONSULTANTS:- AECOM 9th Floor, Infinity Tower C DLF Cyber City DLF Phase II, Gurgaon-122002, Haryana, India	SCALE:- NTS	TITLE:- MINOR JUNCTION	Rev.	Aug. 2021	First submission
								Rev.	Aug. 2021	First submission
DRAWING NO.:- ASCOM-DELD15159-DD-DWG- MISC-001								DRAWN: [Signature] DESIGN: [Signature] CHECKED BY: [Signature] APPROVED BY: [Signature]		

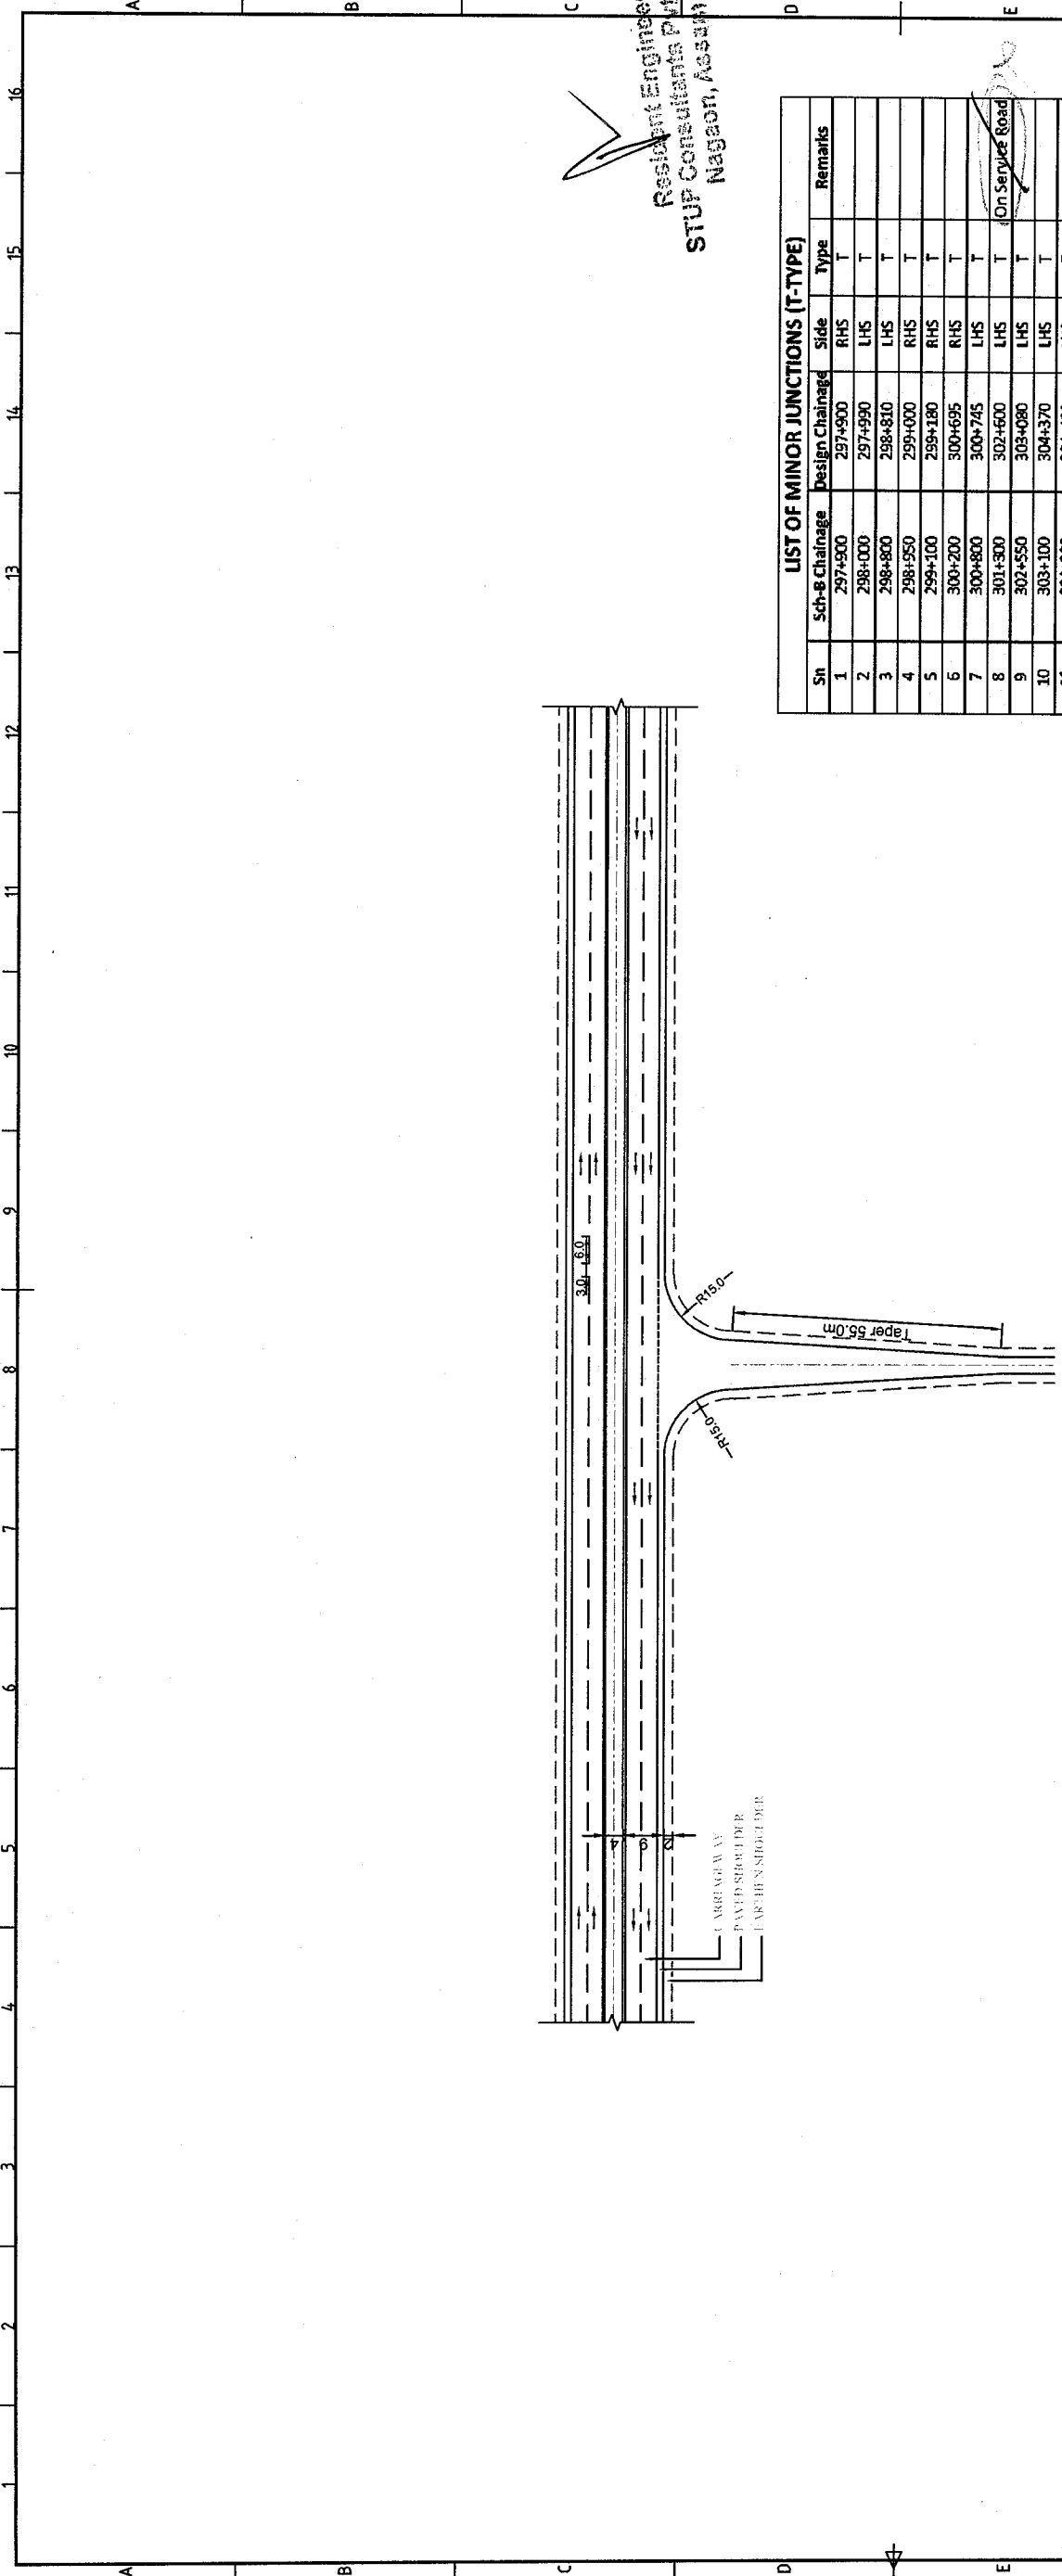

Left-in/Left out T-Intersection


Resident Engineer
STUP Consultants Pvt. Ltd.
Nagaon, Assam

LIST OF MINOR JUNCTIONS (T-TYPE)				
Sl. No.	Sch-B Chainage	Design Chainage	Side	Type
1	297+900	297+900	RHS	T
2	298+000	297+990	LHS	T
3	298+800	298+810	LHS	T
4	298+950	299+000	RHS	T
5	299+100	299+180	RHS	T
6	300+200	300+695	RHS	T
7	300+800	300+745	LHS	T
8	301+900	302+600	LHS	T
9	302+550	303+080	LHS	T
10	303+100	304+370	LHS	T
11	304+300	304+400	LHS	T
12	304+500	304+620	LHS	T
13	304+800	304+890	LHS	T
14	305+120	305+195	RHS	T
15	305+300	305+430	RHS	T
16	306+800	306+655	LHS	T
17	307+130	306+900	RHS	T
18	307+200	307+260	LHS	T
19	307+800	307+900	LHS	T
20	308+800	308+665	LHS	T
21	309+000	309+100	RHS	T
22	309+500	309+380	RHS	T
23	309+750	309+705	RHS	T
24	309+900	309+985	RHS	T
25	310+200	310+210	RHS	T
26	310+480	310+520	RHS	T
27	313+900	313+865	RHS	T
28	314+600	314+775	LHS	T
29	314+770	314+865	LHS	T
30		314+992	LHS	T

Acting Team Leader
STUP Consultants Pvt. Ltd.
Nagaon, Assam


NOTE:
1. ALL DIMENSIONS AND CHAINAGES ARE IN METERS UNLESS OTHERWISE SPECIFIED.

CLIENT: NATIONAL HIGHWAYS & INFRASTRUCTURE DEVELOPMENT CORPORATION LTD.	AUTHORITY'S ENGINEER: STUP Consultants P. Ltd. & Ayoleeza Consultants P. Ltd.	PROOF CHECKED BY: EST	SAFETY CONSULTANT: Chaitanya Projects & Consultancy Pvt. Ltd.	PROJECT: FOUR LANE OF NH-37 FROM RANGAGARA TO KALIAHAR TINALI (CH: 297.000 KM TO CH: 315.315 KM) IN NAGAON DISTRICT IN THE STATE OF ASSAM UNDER SARDP-NE, PHASE A ON EPC MODE	EPC CONTRACTOR: SIEMENS INFRASTRUCTURES LIMITED 27, SHANESWAR BARI, KOLKATA-700017, INDIA	CONSULTANTS: AZCOM 9A, Phase II, Gurgaon-122002, Haryana, India	SCALE: NTS	TITLE: MINOR JUNCTION AT Gurgaon	Rev.	Aug. 2021	First submission
									Revisions		
DRAWING NO.: AECOM-DELD15159-DD-DWG - MISC-002									DRAUGHTSMAN: R. S.		

 


Resident Engineer
STUP Consultants Pvt. Ltd.
Nagaon, Assam

Acting Team Leader
STUP Consultants Pvt. Ltd.
Nagach, Assam

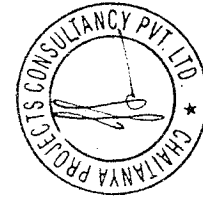


NOTE:
1. ALL DIMENSIONS AND CHAINAGES ARE IN METERS UNLESS OTHERWISE SPECIFIED.

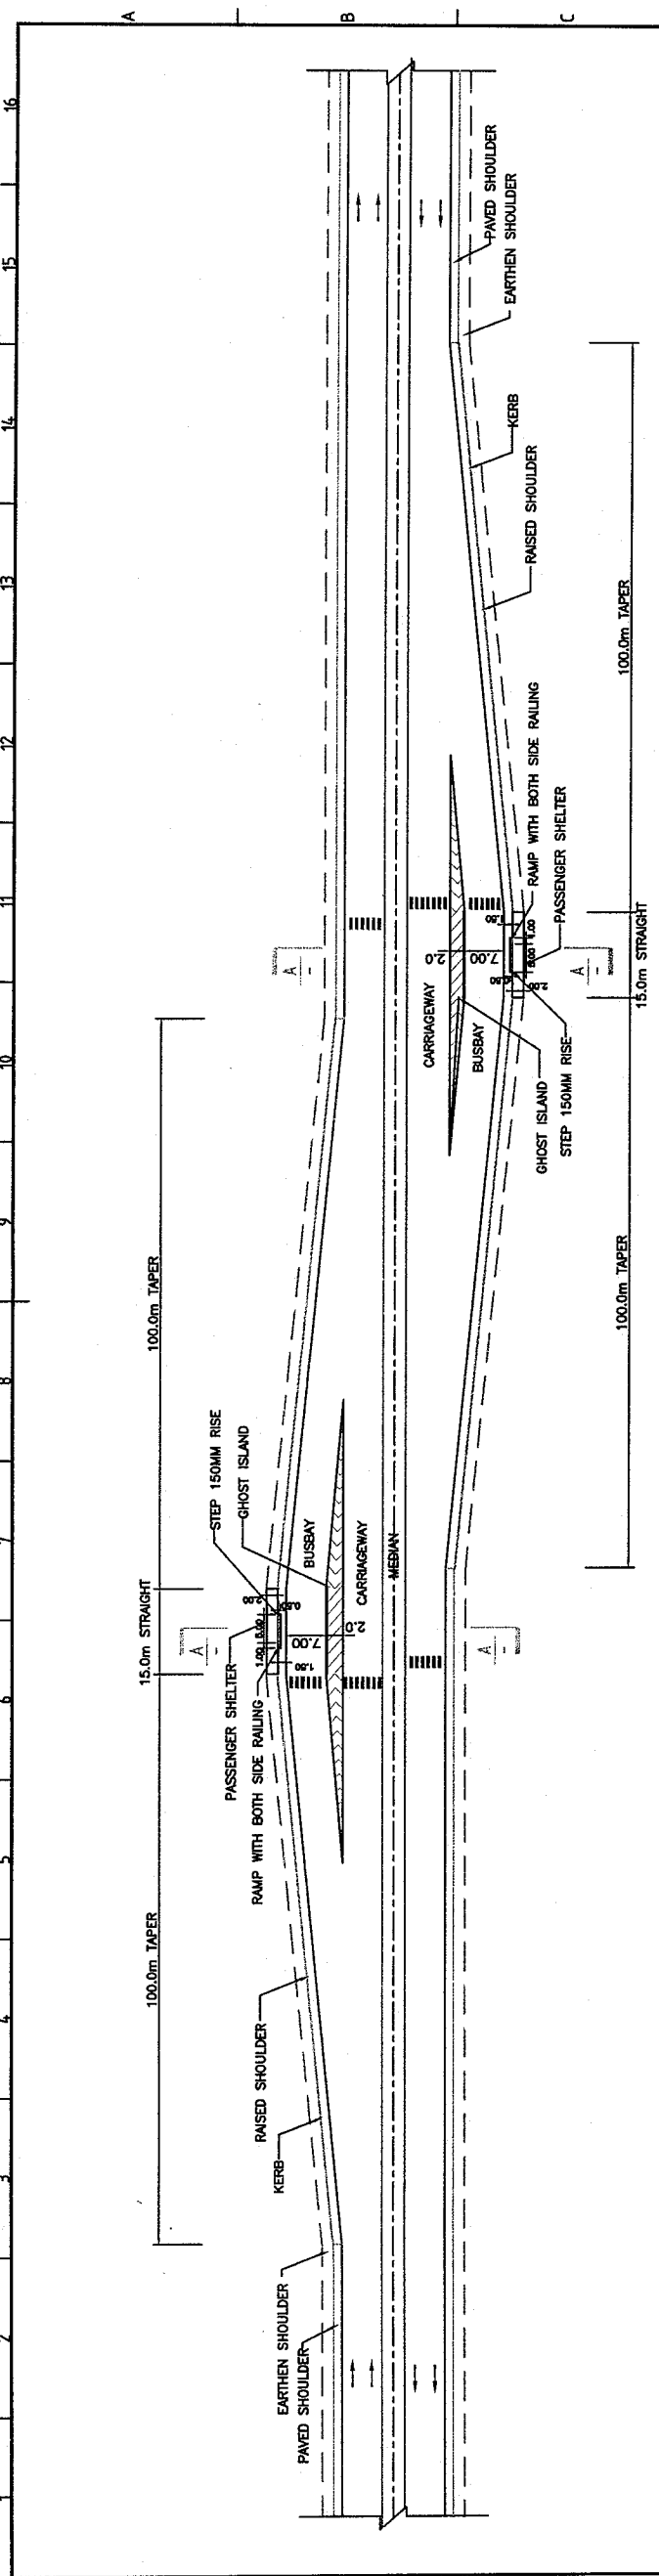

TYPICAL LAYOUT OF BUS BAY

Ref: 10/15/2014
10/15/2014
10/15/2014

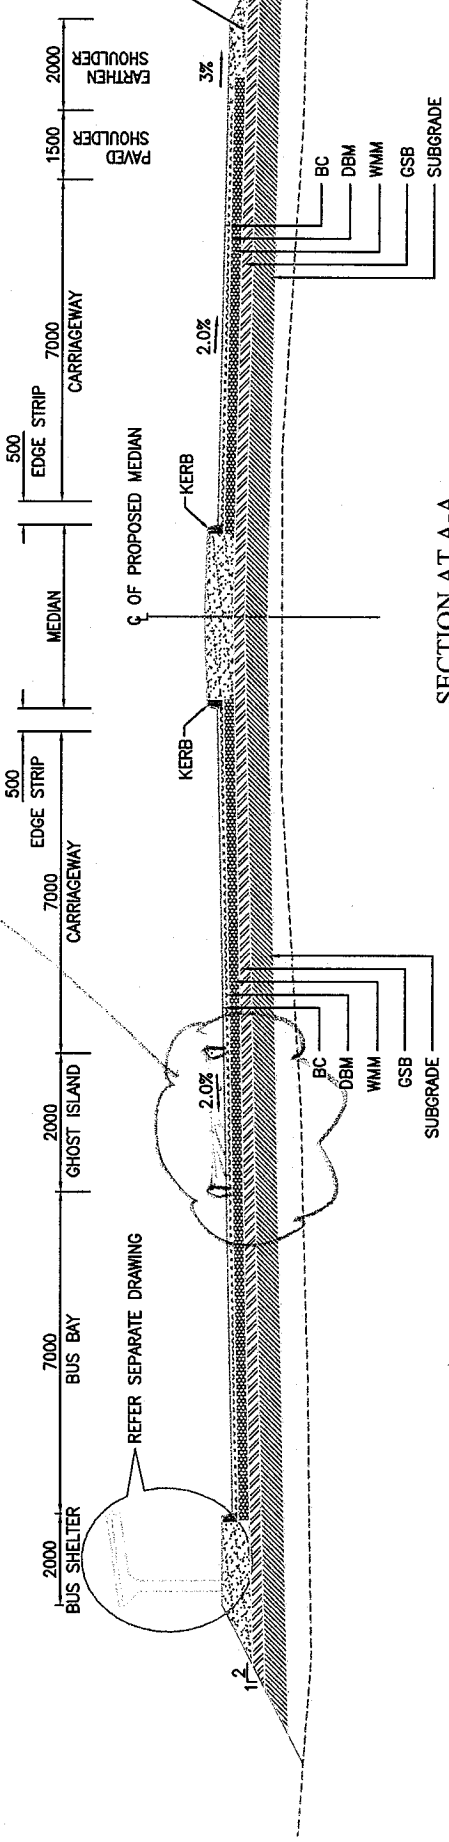


SECTION AT A-A

NOTE:
1. ALL DIMENSIONS AND MILLIMETER UNLESS OTHERWISE SPECIFIED.
2. LAYOUT & DESIGN OF BUS BAY SHALL CONFORM IRC SP: 84-2014.
3. CROSS FALL OF BUS BAY SHALL CORRESPOND TO P&P DRAWING.

Resident Engineer
STUP Consultants Pvt. Ltd.
Nagaon, Assam

Acting Team Leader
STUP Consultants Pvt. Ltd.
Nagaon, Assam

BUS BAY LOCATION	
Sr No.	Design
1	295+100 LHS
2	295+550 RHS
3	302+985 RHS
4	303+210 LHS
5	306+800 BOTH
6	311+545 RHS
7	311+900 LHS
8	316+000 LHS
9	316+800 RHS

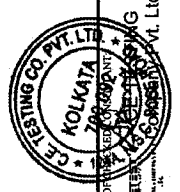

NATIONAL HIGHWAYS
& INFRASTRUCTURE
DEVELOPMENT
CORPORATION LTD.

STUP Consultants P. Ltd
&
Ayoleeza Consultants Pvt. Ltd.

SAFETY CONSULTANT:
Chaitanya Projects
Consultancy Pvt. Ltd

PROJECT:
ROAD LANEING OF NH-37 FROM PANGAGARA
TO KAILABOR, TINALI (CH. 297.000 KM
TO CH. 315.315 KM) IN NAGALAND DISTRICT IN
THE STATE OF ASSAM UNDER SARDP-NE,
PHASE A ON EPC MODE

EPC CONTRACTOR:
SIMPLEX INFRASTRUCTURES LIMITED
27, AIRPORT ROAD, KOLKATA-700017, INDIA

CONSULTANT:
AECOM
9th Floor, Infinity Tower C DLF Cyber City
DLF Phase II, Gurgaon-122002, Haryana, India

Rev. No. Date Description on Revision
Rev. 1 10/15/2014 Initial Submission
Rev. 2 10/15/2014 As per comments

TITLE:
TYPICAL LAYOUT OF BUS BAY

SCALE:
NTS

DESIGNED BY: [Signature]
CHECKED BY: [Signature]
DATE: 10/15/2014

DESIGNED BY: [Signature]
CHECKED BY: [Signature]
DATE: 10/15/2014

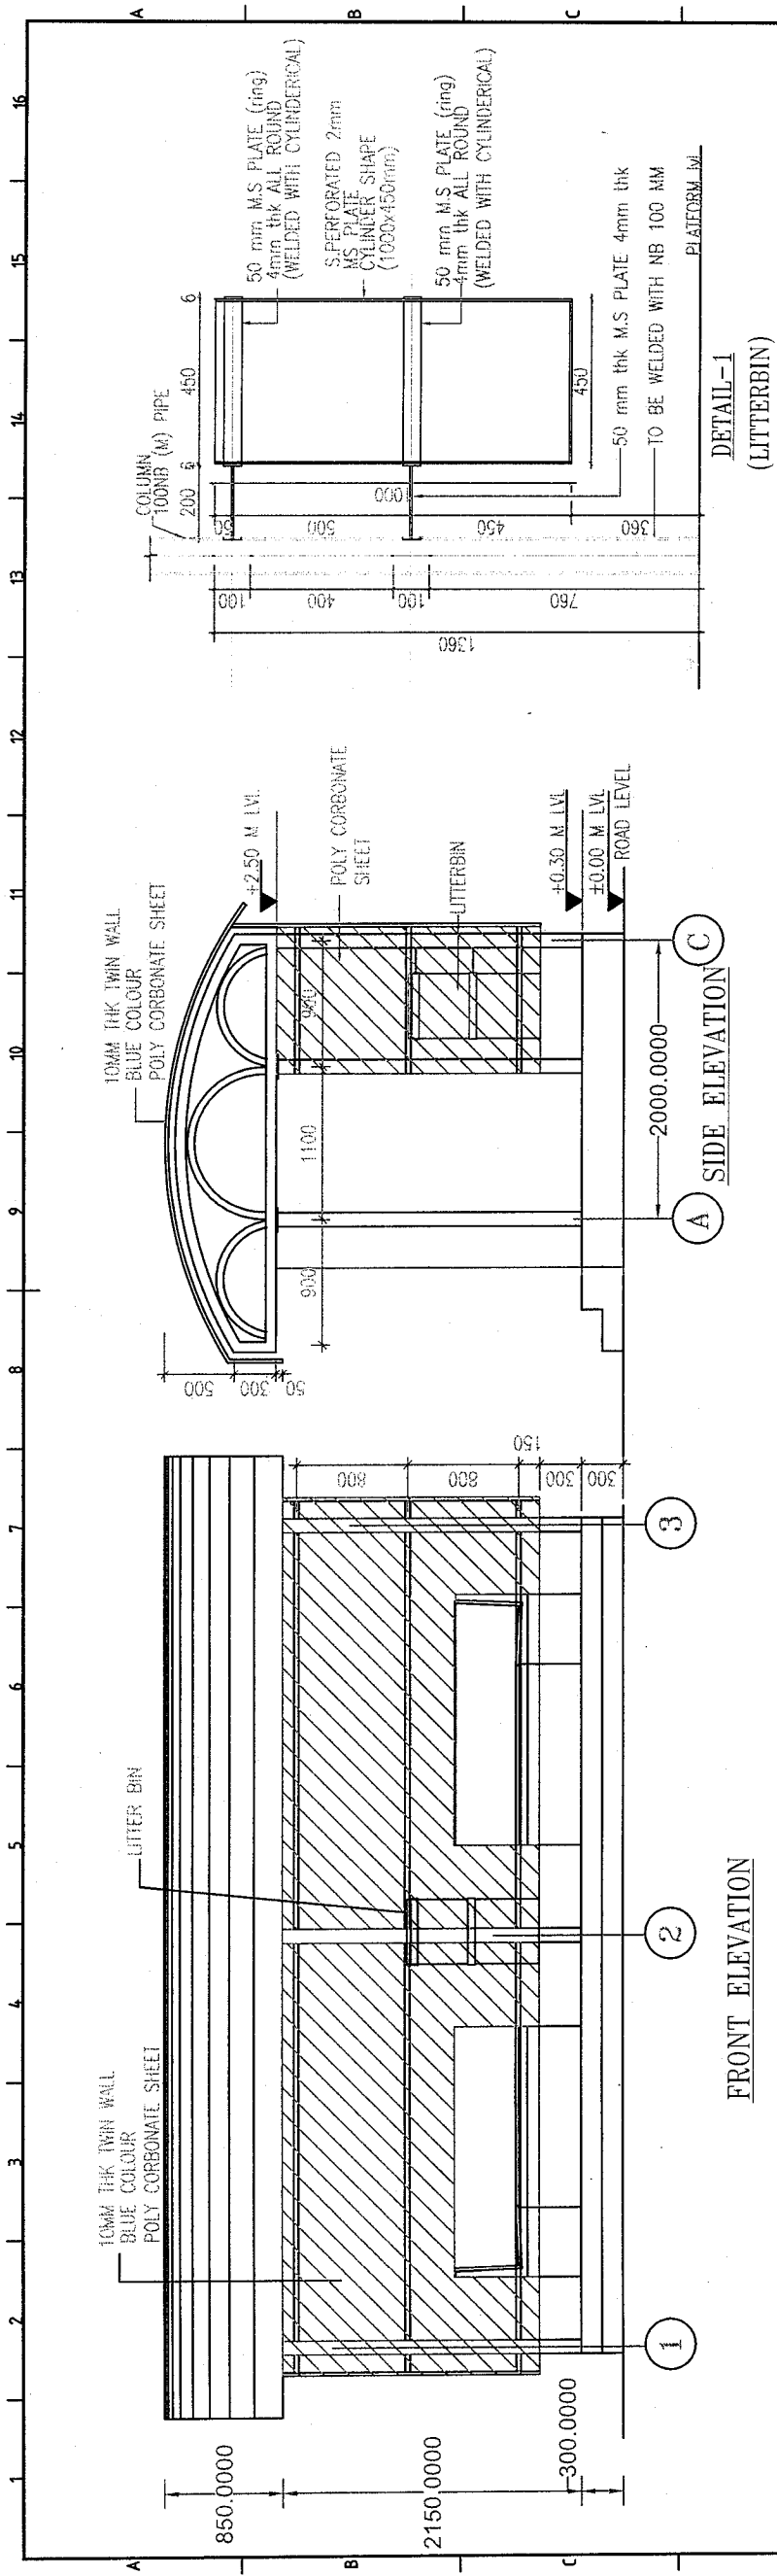


**Resident Engineer
STUP Consultants Pvt. Ltd
Nagaon, Assam**

NOTE:

1. ALL DIMENSIONS AND CHAINAGES ARE IN METERS UNLESS OTHERWISE SPECIFIED.
2. DETAILS OF BUS SHELTER SHALL BE FINALIZED BY VENDOR.

 CLIENTS:-  NATIONAL HIGHWAYS & INFRASTRUCTURE DEVELOPMENT CORPORATION LTD.	AUTHORITY'S ENGINEER: STUP Consultants P. Ltd & Ayodeza Consultants P. Ltd.	PROJECT NO.: 7705 	PROPOSED SAFETY CONSULTANT:- 		PROJECT TITLE:- FOUR LANEING OF NH-37 FROM RANGAGARA TO KALABOR TUNJALI (CH: 297.000 KM TO CH: 315.315 KM) IN NAGAON DISTRICT IN THE STATE OF ASSAM UNDER SARDP-NR, PHASE A ON EPC MODE		EPC CONTRACTOR:-  SIMPLEX INFRASTRUCTURES LIMITED 27, SHAHESHAPE SARANI, KOLKATA-17, INDIA	CONSULTANT:- A-COM Nagaon, Assam 49B, New Ardhya Tower C B/F, Cyber City DLF Phase III, Gurgaon 122002, Haryana, India	DRAWING NO.- ASCOM-BELDI15159-DD-DWG-MISC-003	REVISIONS 
			AUTHORISED SIGNATORY _____ DATE ____/____/____	AUTHORISED SIGNATORY _____ DATE ____/____/____	DRAWN _____ DESIGNED _____ CHECKED BY _____ APPROVED BY _____					

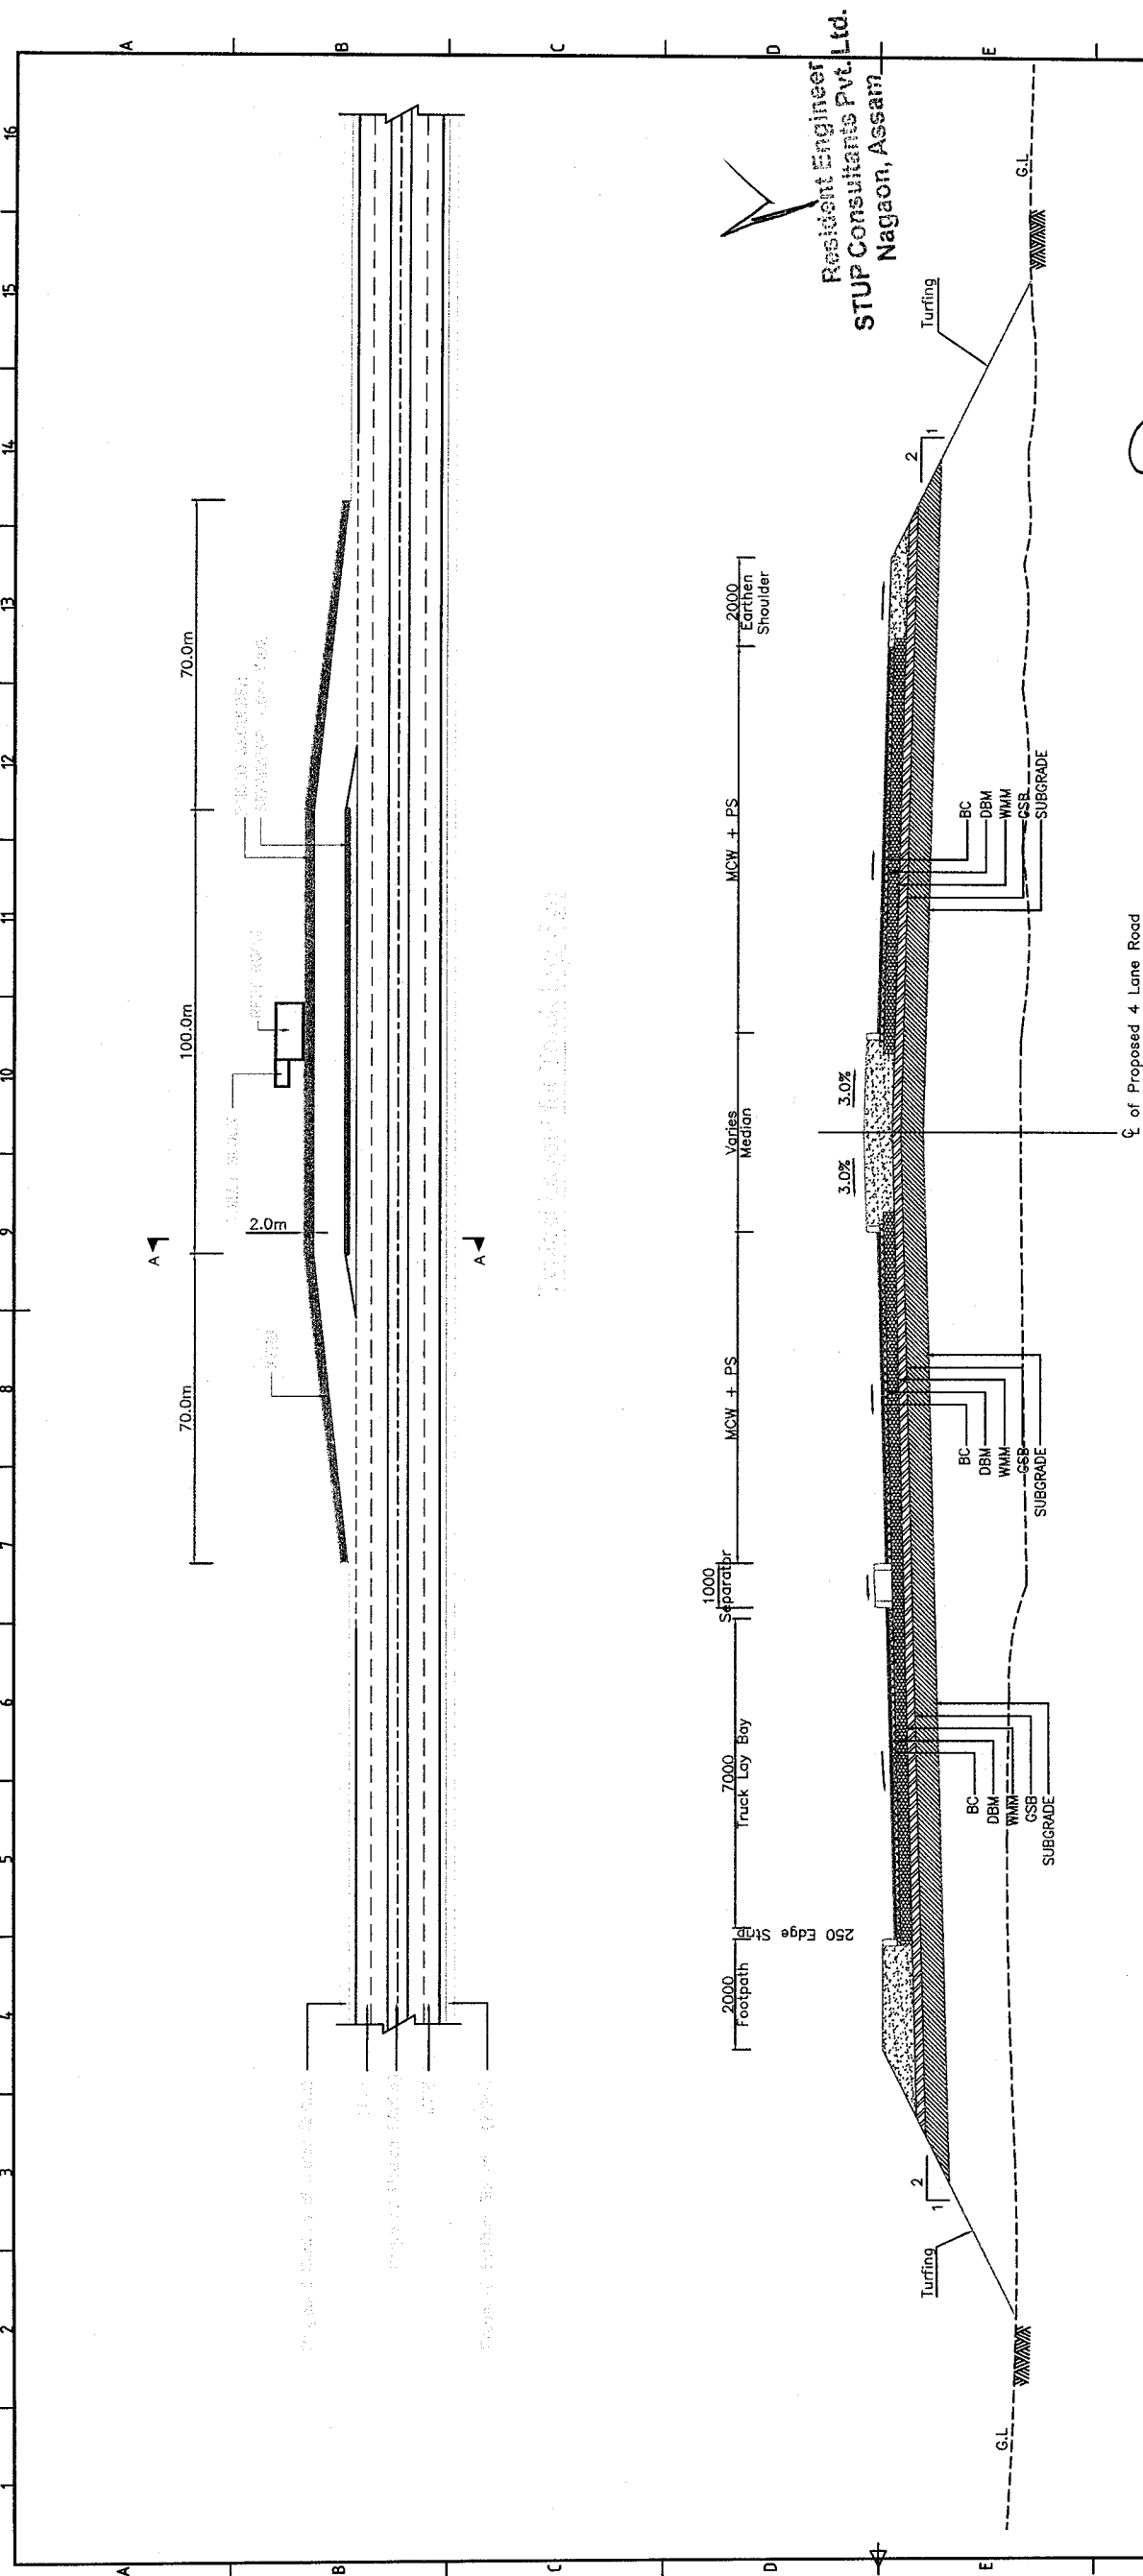

Resident Engineer
STUP Consultants Pvt. Ltd.
Nagaon, Assam

Acting Team Leader
STUP Consultants Pvt. Ltd.
Nagaon, Assam

CHAITANYA PROJECTS
CONSULTANCY PVT. LTD.
KOLKATA

Sr No. 1
Design Change
From TO
304/17 304/367
Side LHS

Notes:

1. ALL DIMENSIONS ARE MILLIMETERS UNLESS OTHERWISE SPECIFIED.
2. LAYOUT & DESIGN OF BUS BAY SHALL CONFORM IRC SP: 84-2014.
3. CROSS FALL OF TRUCK LAY BAY SHALL CORRESPOND TO P&P DRAWING.

CLIENT: NATIONAL HIGHWAYS & INFRASTRUCTURE DEVELOPMENT CORPORATION LTD.

AUTHORITY'S ENGINEER: STUP Consultants P. Ltd. & Ayoleeza Consultants P. Ltd.

SAFETY CONSULTANT: Chaitanya Projects Consultancy Pvt. Ltd.

EPC CONTRACTOR: SIMPLEX INFRASTRUCTURES LIMITED

CONSULTANTS: AECOM

REVISIONS:

Rev.	Date	Description of Revision
1	2021	First Submission


SCALE: NTS

TITLE: TYPICAL LAYOUT OF TRUCK LAY BAY

DRAWING NO.: AECOM-DEL/D15159-DD-DWG- MISC-006


APPROVED BY:

Rev.	Date	Checked By	Approved By
1	2021		

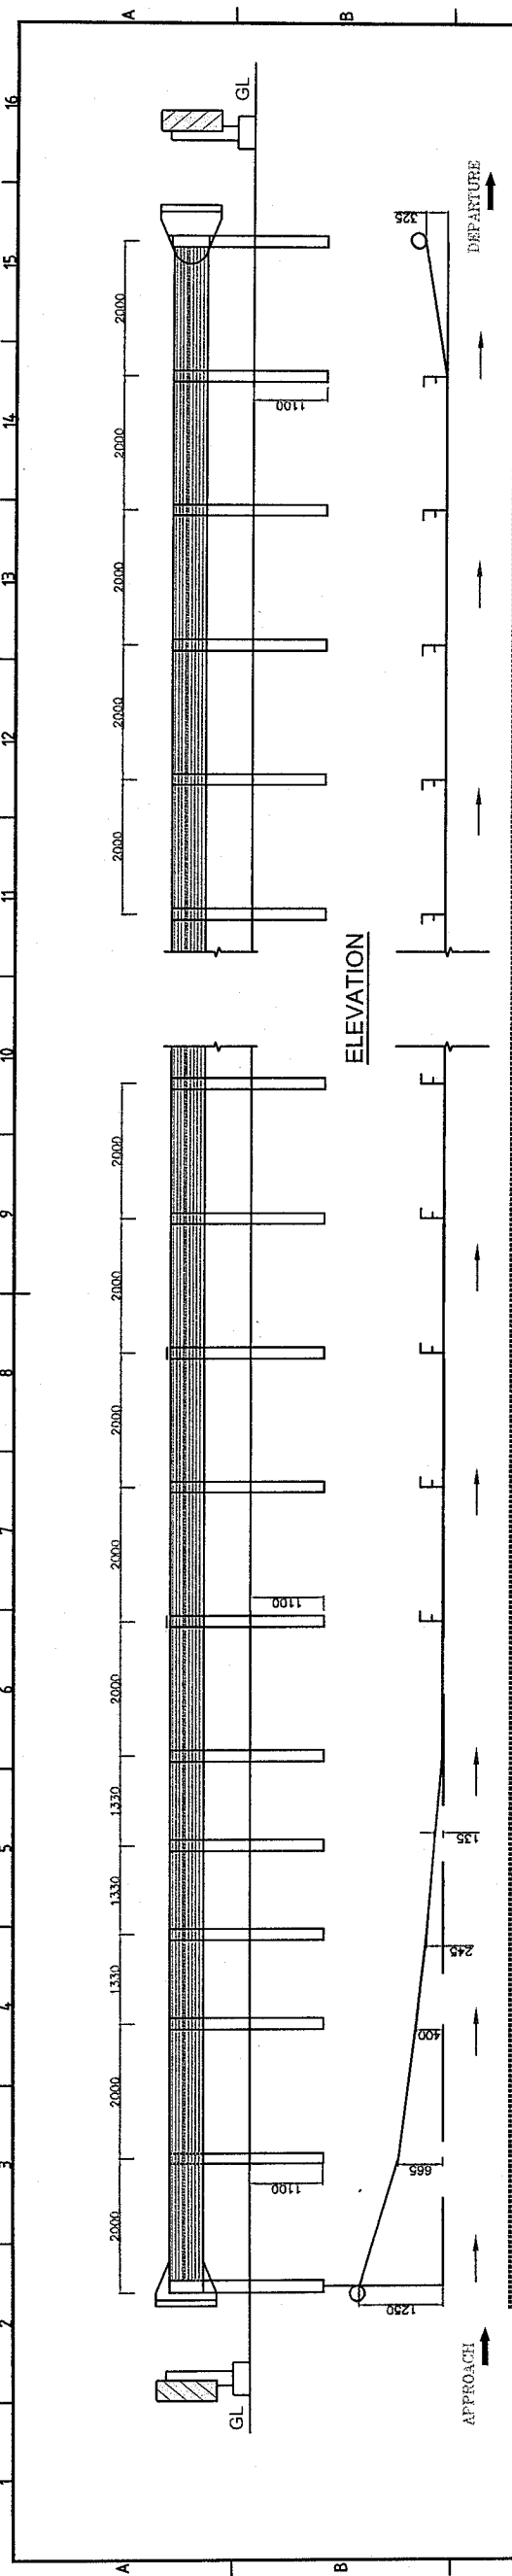


ELEVATION

PLAN

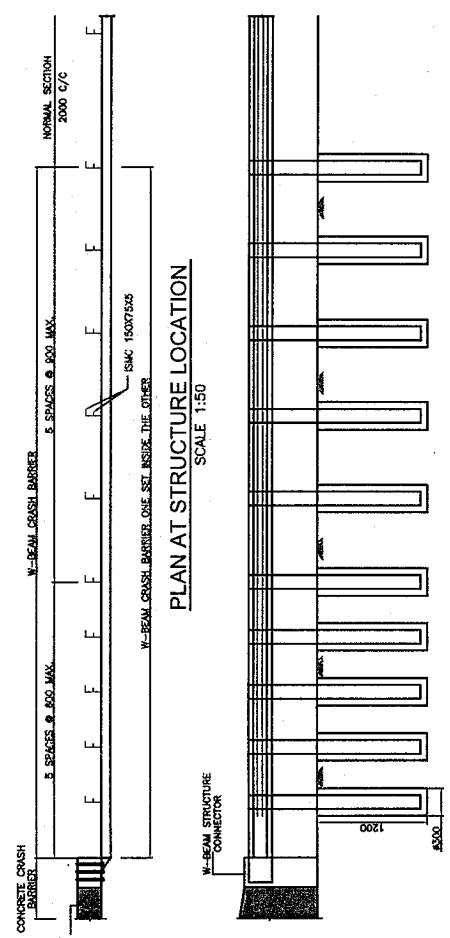


PLAN AT STRUCTURE LOCATION

W-BEAM TO RCC CRASH BARRIER

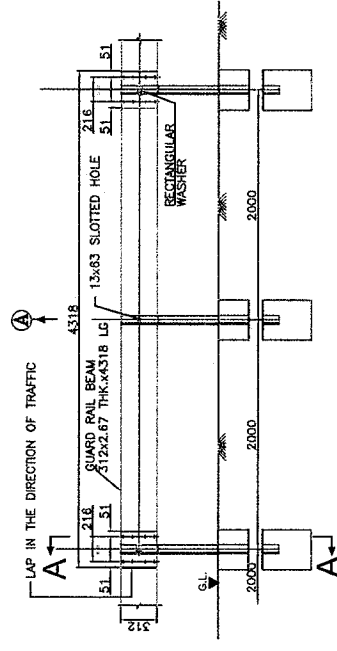

FRONT VIEW

SECTION A-A

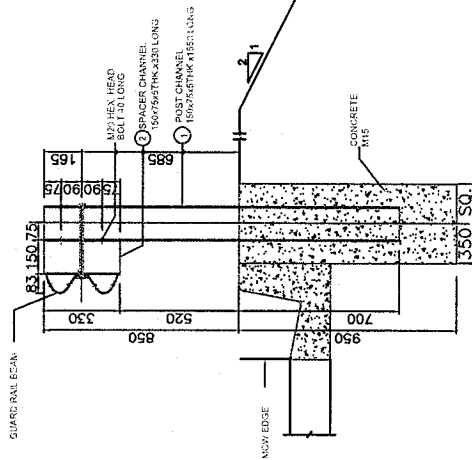

NOTES:-


1. ALL DIMENSIONS ARE IN MILLIMETER UNLESS SPECIFIED.
2. THE W-BEAM RAIL SHALL BE 3MM THK.
3. THE W-BEAM SHALL BE COLD ROLL FORMED SECTION.
4. THE W-BEAM, POST SPACERS AND FASTENERS SHALL BE GALVANIZED.
5. W-BEAM, POST & SPACER SHALL BE CONFORM TO GRADE 255 AS PER IS : 5986-2011 OR GRADE E250, QUALITY-A AS PER IS 2082-2011.
6. FASTENERS SHALL BE CONFORM TO IS 1367 & IS 1364.
7. IN FOOTING M15 GRADE SHALL BE PROVIDED OF SIZE 4300X350MM.
8. THE END OF FASTENERS ARE TO BE FINISHED BY PNEUMATIC OPERATION TO ENSURE THAT THE BOLT IS NOT REMAINING.
9. METAL BEAM CRASH BARRIER SHALL BE PROVIDED SUCH THAT IT DOES NOT CONFLICT UTILITIES.
10. PROPOSED CHANGES FOR CRASH BARRIER DESIGN SHALL BE KEPT AT SITE (CONTRACTOR'S RESPONSIBILITY) AND CRASH BARRIER LENGTH SHALL BE AS PER THE ABOVE SITE REQUIREMENTS.

Acting Team Leader
STUP Consultants Pvt. Ltd.
Nagaon, Assam

GUARD RAIL BEAM

SCALE 1:10


CLIENT:- NATIONAL HIGHWAYS & INFRASTRUCTURE DEVELOPMENT CORPORATION LTD.	AUTHORITY'S ENGINEER: STUP Consultants P. Ltd. Ayoleeza Consultants P. Ltd.	SAFETY CONSULTANT:- Chaitanya Projects Consultancy Pvt. Ltd.	PROJECT: FOUR LANE OF NH-37 FROM RANGAGARA TO KALABOR TIRUAI (CH: 297.000 KM TO CH: 315.315 KM) IN NAGAON DISTRICT IN THE STATE OF ASSAM UNDER SARDP-NE, PHASE A ON EPC MODE	EPC CONTRACTOR:- SIMPLEX INFRASTRUCTURES LIMITED 27, SHAKESPEARE SQUARE, KOKATA-17, INDIA	CONSULTANTS:- AECOM 9th Floor, Infinity Tower C DLF Cyber City DLF Phase II, Gurgaon-122002, Haryana, India	Rev.	Date	Rev.	Date
						Rev.	Date	Rev.	Date
TITLE: DETAILS OF W-BEAM CRASH BARRIER						SCALE: NTS	DRAWING NO.:- AECOM-JEDD15159-DD-DWG- MISC-007		
DRAWN BY:- [Signature]						CHECKED BY:- [Signature]	APPROVED BY:- [Signature]		

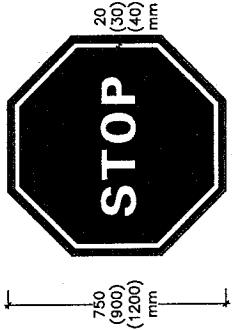


S-1 STOP SIGN
SCALE-1:20




S-2 GIVE WAY
SCALE-1:20

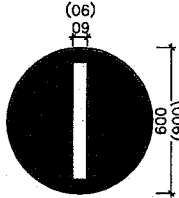


S-3 NO ENTRY
SCALE-1:20

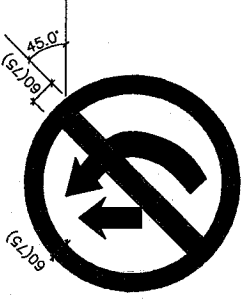

S-4 OVERTAKING PROHIBITED
SCALE-1:20

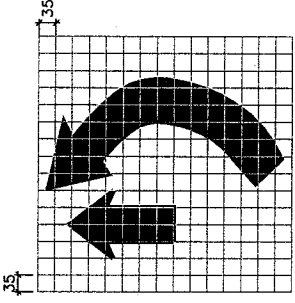


S-5 U - TURN PROHIBITED
SCALE-1:20

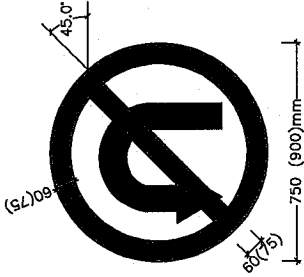


S-6 MAXIMUM SPEED LIMIT
SCALE 1:20




S-7 MAXIMUM SPEED LIMIT
SCALE 1:20

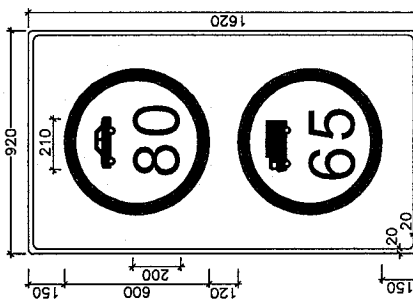


S-8 MAX SPEED LIMIT SIGN
SCALE 1:20

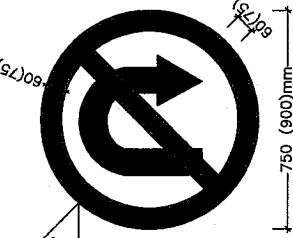


S-9 RESTRICTION ENDS
SCALE 1:20

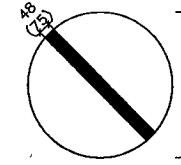


S-10 COMPULSORY KEEP LEFT
SCALE 1:20

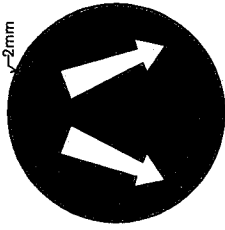


S-11 PASS EITHER SIDE
SCALE-1:20

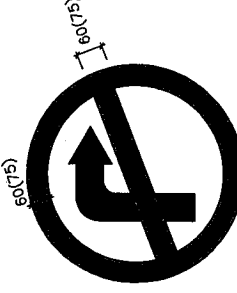


S-12 RIGHT TURN PROHIBITED
SCALE-1:20

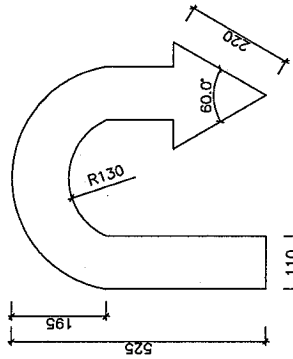

S-13 HEIGHT LIMIT
SCALE 1:10

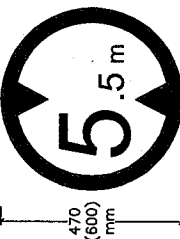

S-14 U - TURN PROHIBITED
SCALE 1:20

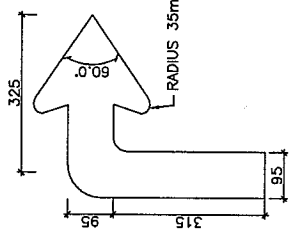

S-15 MAXIMUM SPEED LIMIT
SCALE 1:20

NOTES:-


1. ALL DIMENSIONS ARE IN MILLIMETER UNLESS OTHERWISE SPECIFIED.
2. MATERIAL AND COLOR FOR ROAD SIGN SHALL TO CONFORM TO IRC : 67-2012 AND SECTION 800 NORTH OF SPECIFICATIONS.
3. SIZE OF SIGN BOARDS, ARROWS, LETTERS AND NUMERALS FOR ROAD SIGNS SHALL BE AS PER IRC : 67-2012.
4. GRAPHICS AND MESSAGES SHOWN ON SIGNS ARE INDICATIVE ONLY.

CLIENT:-  NATIONAL HIGHWAYS & INFRASTRUCTURE DEVELOPMENT CORPORATION LTD.	AUTHORITY'S ENGINEER: STUP Consultants P. Ltd & Ayoleza Consultants P. Ltd.	SAFETY CONSULTANT:-  Chaitanya Projects & Consultancy Pvt. Ltd	PROJECT: FOUR LANE OF NH-37 FROM RANGAGARA TO KALIABOR TINIALI (CH: 297.000 KM TO CH: 315.315 KM) IN NAGALON DISTRICT IN THE STATE OF ASSAM UNDER SAROP-NE, PHASE A ON EPC MODE	EPC CONTRACTOR:-  SIMPLEX INFRASTRUCTURES LIMITED 27, SHANESWARI SARANI, KOLAKATA-71, INDIA	SCALE:- NTS	TITLE: TYPICAL DETAILS OF ROAD SIGNS	DRAWING NO:- ACOM-DESD-1519-DD-DWG- MISC-008 P-OF-4	REVISIONS Rev. No. Date Description on Revision R0 Aug. 2021 First submission
--	--	---	--	---	----------------	---	--	---




Acting Team Leader
STUP Consultants Pvt. Ltd.
Nagaoon, Assam


Resident Engineer
STUP Consultants Pvt. Ltd.
Nagaoon, Assam

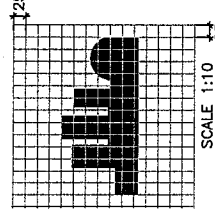


S-40 BUILT-UP AREA
SCALE 1:20

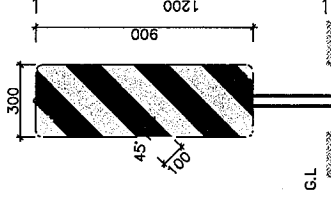


LEFT RIGHT

 

S-51 TWO WAY HAZARD MARKERS
SCALE 1:20

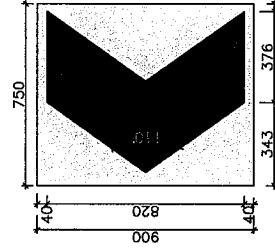

S-46 SINGLE CHEVRON (>100kmph SPEED)
SCALE 1:20

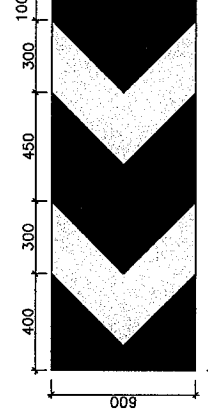


S-47 DOUBLE CHEVRON
SCALE 1:20


SPACING OF SINGLE CHEVRON SIGNS

1. ALL DIMENSIONS ARE IN MILLIMETER UNLESS OTHERWISE SPECIFIED.
2. MATERIAL AND COLOR FOR ROAD SIGN SHALL TO CONFORM TO IRC : 67-2012 AND SECTION 800 WORTH OF SPECIFICATIONS.
3. SIZE OF SIGN BOARDS, ARROWS, LETTERS AND NUMERALS FOR ROAD SIGNS SHALL BE AS PER IRC-67-2012.
4. GRAPHICS AND MESSAGES SHOWN ON SIGNS ARE INDICATIVE ONLY.

STUP Consultants Pvt. Ltd.
Nagason, Assam

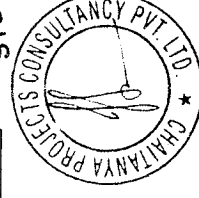

4. GRAPHICS AND MESSAGES SHOWN ON SIGNS ARE INDICATIVE ONLY.		1		2		3		4		5		6		7		8		9		10		11		12		13		14		15		16			
CLIENT:-  NATIONAL HIGHWAYS & INFRASTRUCTURE DEVELOPMENT CORPORATION LTD.		AUTHORITY'S ENGINEER: STUP Consultants P. Ltd & Ayooleza Consultants P. Ltd.		PROJECT ENGINEER/IN-CHARGE:  CHAITANYA PROJECTS CONSULTANCY PVT. LTD		SAFETY CONSULTANT:-  Chaitanya Projects Consultancy Pvt. Ltd		PROJECT: FOUR LANING OF NH-37 FROM RANGAGARA TO KALIABOR TINIALI (CH: 297.000 KM TO CH: 315.315 KM) IN NAGALON DISTRICT IN THE STATE OF ASSAM UNDER SARDP-NE, PHASE A ON EPC MODE		EPC CONTRACTOR:-  SIMPLEX INFRASTRUCTURES LIMITED 27, SHAKESPEARE SARANI, KOLKATA-71, INDIA		CONSULTANTS:-  9th Floor, Infinity Tower C DLF Cyber City DLF Phase II, Gurgaon-122002, Haryana, India		SCALE:- NTS		TITLE:- TYPICAL DETAILS OF TRAFFIC SIGNS		Revisions		First submission		Aug. 2021		Rev.		Date		Description on Revision		Rev.		Date		First submission	
DRAWING NO.:- AECOM-DELD15159-DD-DWG - MISC-008 (S-OF-4) R3																																			

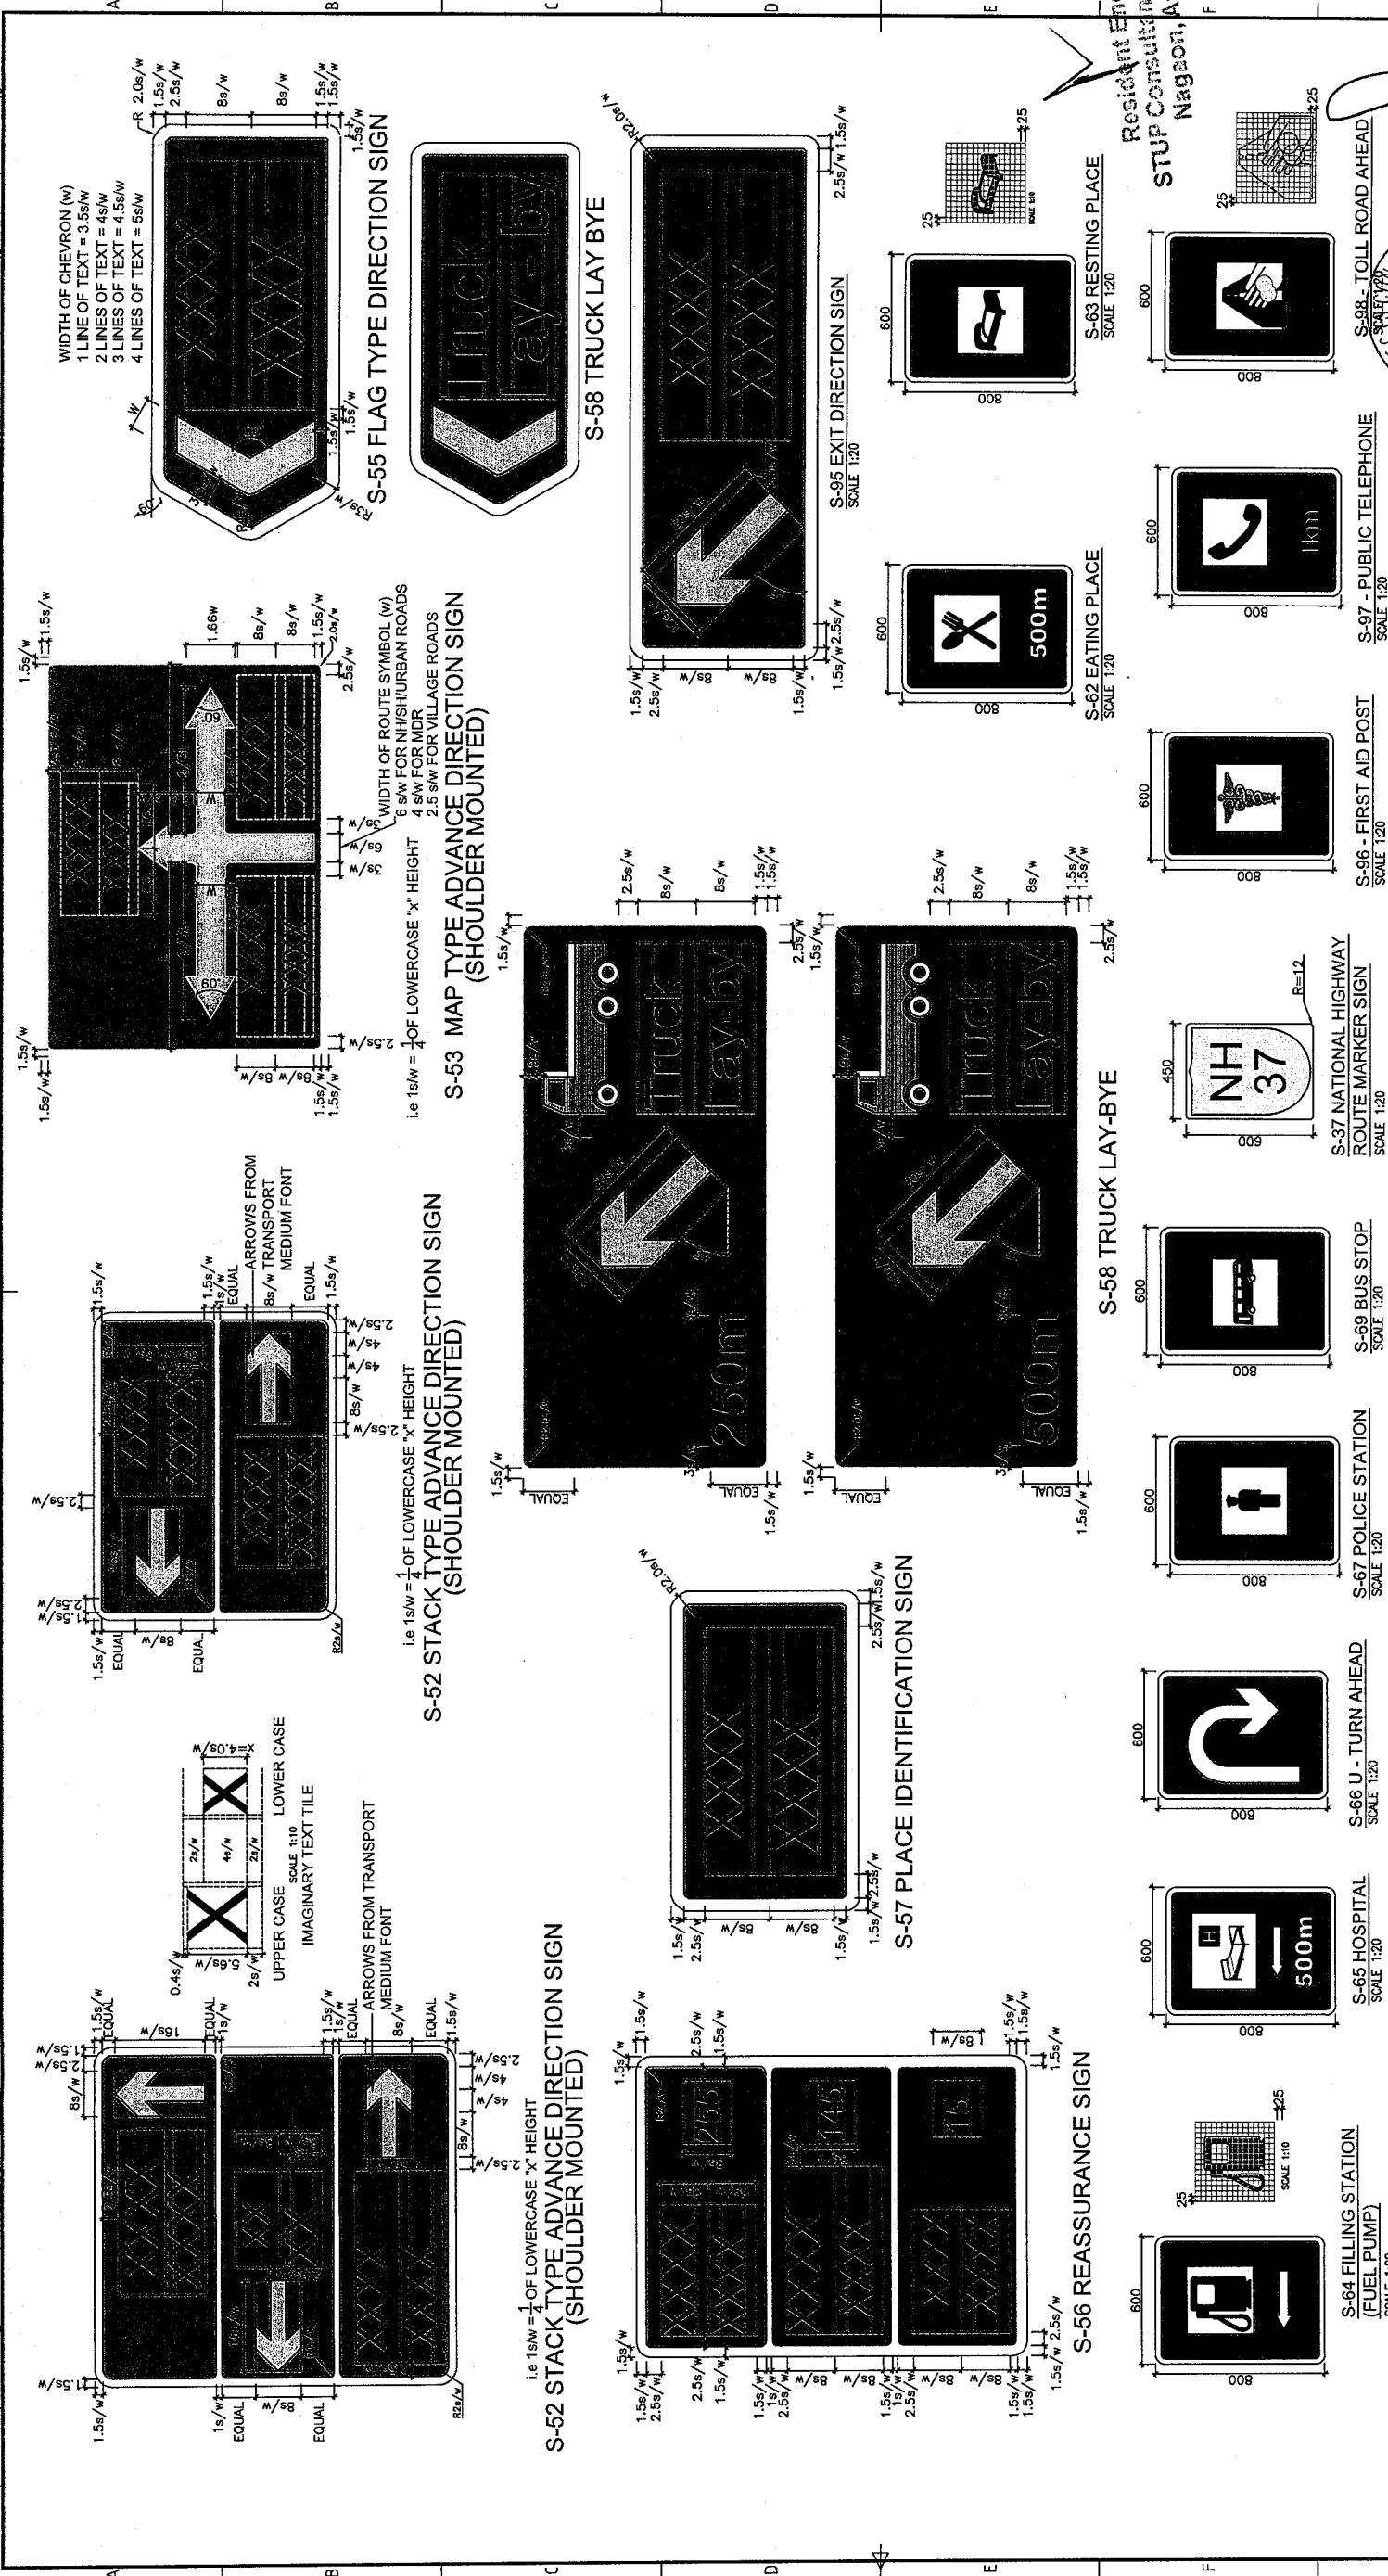



NOTES:-

- 1. ALL DIMENSIONS ARE IN MILLIMETER UNLESS OTHERWISE SPECIFIED.
- 2. MATERIAL AND COLOR FOR ROAD SIGN SHALL TO CONFORM TO IRC : 67-2012 AND SECTION 800 NORTH OF SPECIFICATIONS.
- 3. SIZE OF SIGN BOARDS, ARROWS, LETTERS AND NUMERALS FOR ROAD SIGNS SHALL BE AS PER IRC : 67-2012.
- 4. OBJECT MARKER SIGN SHALL CONFORM TO IRC 79-1981.



CHAITANYA PROJECT CONSULTANCY PVT. LTD.
Acting Team Leader
STUP Consultants Pvt. Ltd.
Nagaon, Assam

 CLIENT:-  NATIONAL HIGHWAYS & INFRASTRUCTURE DEVELOPMENT CORPORATION LTD.	AUTHORITY'S ENGINEER: STUP Consultants P. Ltd & Ayoleeza Consultants P. Ltd.	SAFETY CONSULTANT:-  Chaitanya Projects Consultancy Pvt. Ltd.	PROJECT: FOUR LANE OF NH-37 FROM RANGAGARA TO KALIABOR TINALI (CH: 297.000 KM TO CH: 315.315 KM) IN NAGAON DISTRICT IN THE STATE OF ASSAM UNDER SARDP-NE, PHASE A ON EPC MODE	EPC CONTRACTOR:-  SIMPLEX INFRASTRUCTURES LIMITED 27, SHAKESPEARE AVENUE, KOLKATA-71, INDIA	CONSULTANTS:-  AECOM 9th Floor, Infinity Tower C DLF Cyber City DLF Phase II, Gurgaon-122002, Haryana, India	TYPICAL DETAILS OF TRAFFIC SIGNS DRAWING NO.:- AECOM-DELHI15159-DD-DWG- MISC-008 (R.O.F.)*	TITLE: Revisions R0 Aug. 2021 First submission on Design Rev. Date Description on Design	SCALE: NTS DESIGN CHECKED BY: [Signature] DRAWN BY: [Signature]
--	---	--	--	---	---	--	---	--

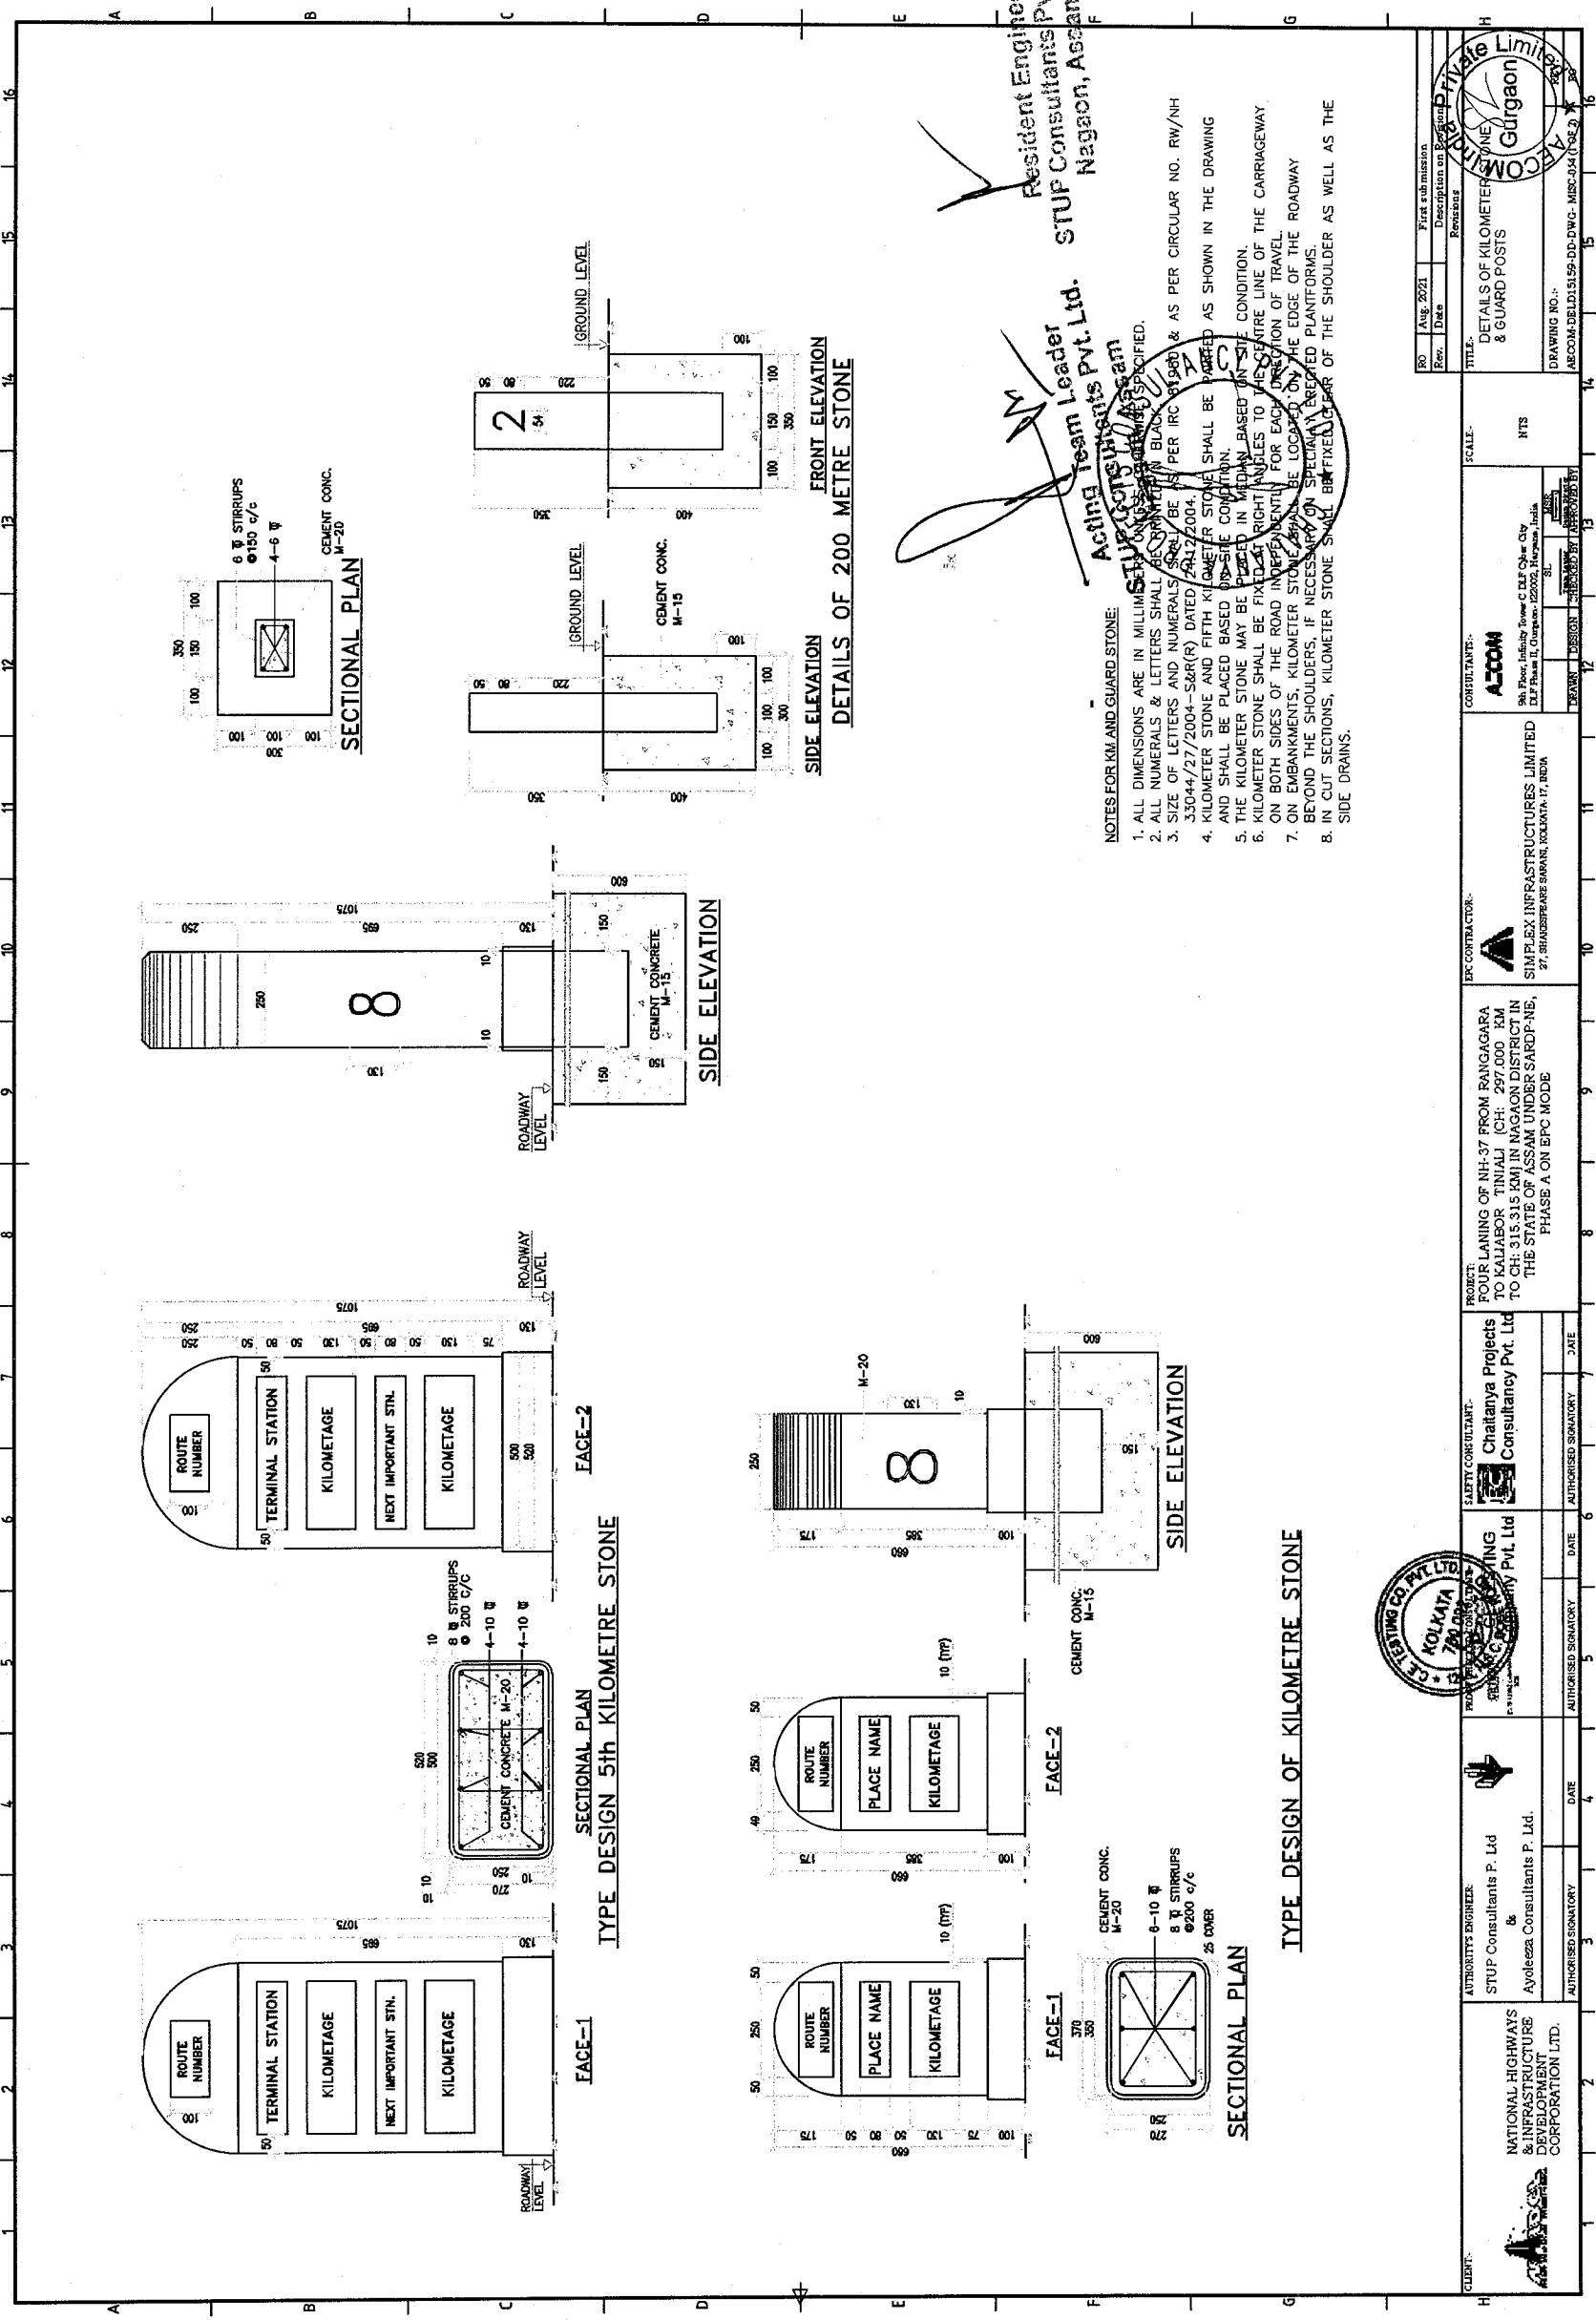


Resident Engineer
STUP Consultants Pvt. Ltd.
Nagaon, Assam

Acting Team Leader
STUP Consultants Pvt. Ltd.
Nagaon, Assam

- NOTES FOR KM AND GUARD STONE:
1. ALL DIMENSIONS ARE IN MILLIMETERS UNLESS SPECIFIED.
 2. ALL NUMERALS & LETTERS SHALL BE IN BLACK.
 3. SIZE OF LETTERS & NUMERALS SHALL BE AS PER IRC 1990 & AS PER CIRCULAR NO. RW/NH 33044/27/2004-S&R(R) DATED 29/12/2004.
 4. KILOMETRE STONE AND FIFTH KILOMETRE STONE SHALL BE PLACED AS SHOWN IN THE DRAWING AND SHALL BE PLACED BASED ON SITE CONDITION.
 5. THE KILOMETRE STONE MAY BE PLACED IN MEDIAN BASED ON SITE CONDITION.
 6. KILOMETRE STONE SHALL BE FIXED AT RIGHT ANGLES TO THE CENTRE LINE OF THE CARRIAGEWAY ON BOTH SIDES OF THE ROAD INDEPENDENTLY FOR EACH DIRECTION OF TRAVEL.
 7. ON EMBANKMENTS, KILOMETRE STONE SHALL BE LOCATED ON THE EDGE OF THE ROADWAY BEYOND THE SHOULDERS, IF NECESSARY ON SPECIALLY PREPARED PLATFORMS.
 8. IN CUT SECTIONS, KILOMETRE STONE SHALL BE FIXED ON THE SHOULDER AS WELL AS THE SIDE DRAINS.

CLIENT: NATIONAL HIGHWAYS & INFRASTRUCTURE DEVELOPMENT CORPORATION LTD.	AUTHORITY'S ENGINEER: STUP Consultants P. Ltd & Ayoleza Consultants P. Ltd.	SAFETY CONSULTANT: Chaitanya Projects & Consultancy Pvt. Ltd.	PROJECT: FOUR LANE OF NH-37 FROM RAINGAGARA TO KALABOR TINALI (CH: 297.000 KM TO CH: 315.315 KM) IN NAGAON DISTRICT IN THE STATE OF ASSAM UNDER SARDP-NB, PHASE A ON EPC MODE	EPC CONTRACTOR: SIMPLEX INFRASTRUCTURES LIMITED 27, SHUBHSHREE SARANI, VOLUKATA-17, BIDA	CONSULTANTS: ATOM 9B, PLOT, LAKSHY TOWER C-04, CH-04, Q-14, 2/F, Phase II, Gurgaon-122002, Haryana, India	Rev. 1	Aug. 2021	First submission
						Rev. 2	Aug. 2021	Revised
TITLE: DETAILS OF KILOMETRE STONE & GUARD POSTS						SCALE: NTS	DRAUGHTSMAN: COMPTON Private Limited	
DRAWING NO.: ACOM-DEL/1159-DD-DWG-MSC-JAN-2021						DATE: 15/08/2021		

TO KALABOR>>>

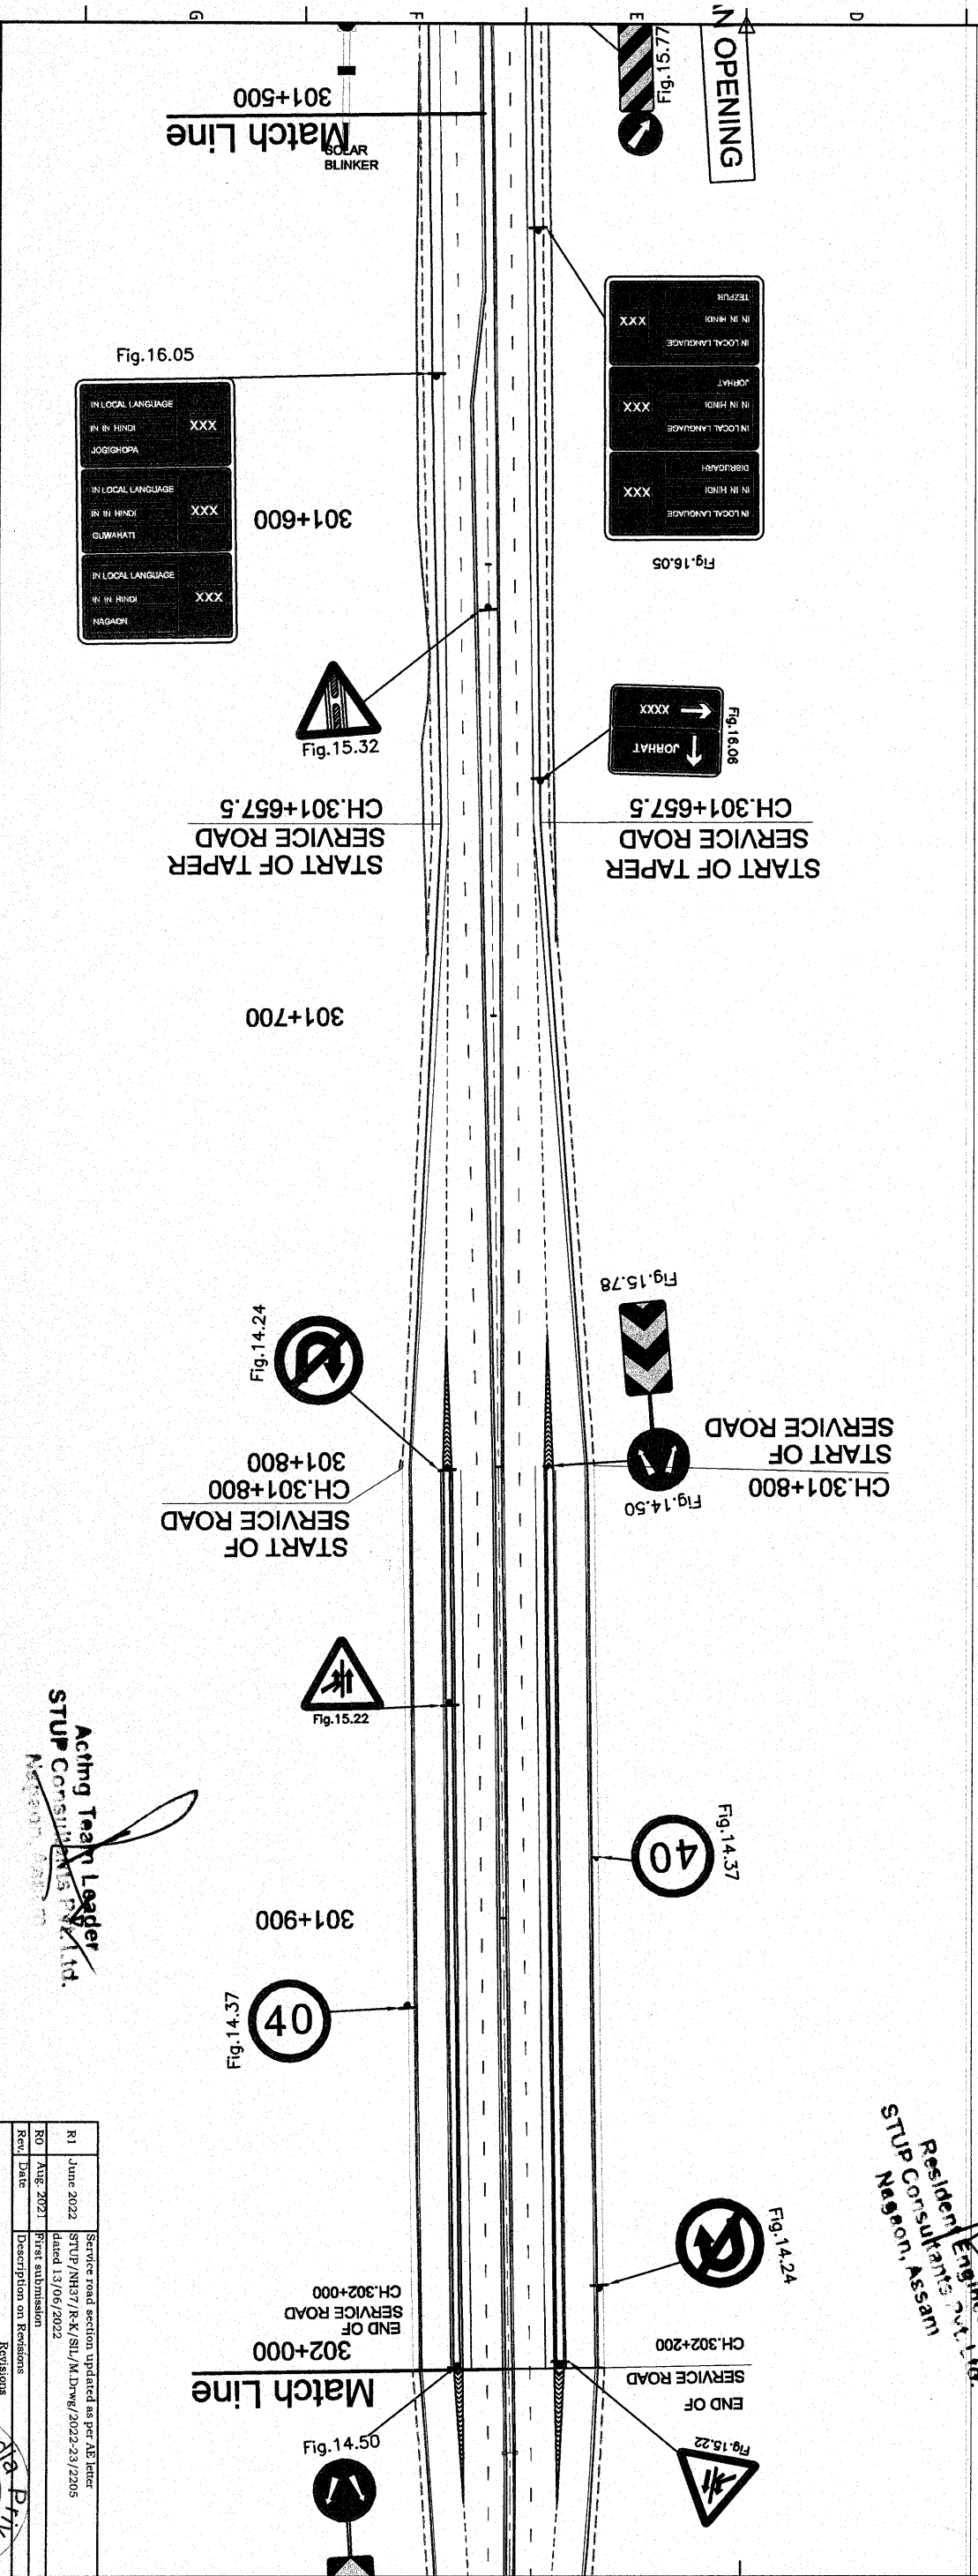

CURVE No.	302/1 (R)
Alignment	PCL
HIP (Ch)	301+310.821
Rc(m)	2500
$\Delta c(\text{deg})$	4°23'36.76"
Lc(m)	191.705
Ts(m)	95.899
Es(m)	1.839
Ls(m)	0
V (kmph)	80
e (%)	NC

Engineer
Resident Consultants
STUP Consultants, Assam
Nagson,

~~Acting Team Leader
STUP CONSULTANTS PVT. LTD.~~

R1	June 2022	Service road section updated as per AE letter STUP/NH37-R-K/SIL/M/Dwg/2022-23/2205 dated 13/06/2022
R0	Aug. 2021	First submission
Rev	Date	Description on Revisions
		Revisions

NOV.	DESCRIPTION OF REVISIONS
	Revisions

1	2	
---	---	---	---	---	---	---	---	---	----	----	-----	-----	

1. *What is the purpose of this study?*

100

FROM Km. 301+000 To Km. 302+000

--	--

DRAWING NO.:-

AECOM-DELD15159-DD-DWG-RM

14	15
----	----

<<< TO RANGAGARA

Is (m)	120.936
Es (m)	6.079
Ls (m)	0
V (kmph)	80
e (%)	NC

START OF TAPER
CH.302+142.5



END OF
SERVICE ROAD
CH.302+200

END OF
SERVICE ROAD
CH.302+000

Match Line

Fig.14.50



302+100

START OF TAPER
SERVICE ROAD
CH.302+142.5



302+200

302+300

302+400

Match Line

TO KALIABOR >>>



Resident Engineer Ppt. Lth
STUP Consultants Pvt. Ltd.
Nagaon, Assam

Alignment PCL	302+907.872
HiP (Ch)	302+907.872
Rc (m)	5000
Δ (deg)	0°36'14.36"
Lc (m)	52.708
Is (m)	26.354
Es (m)	0.069
Ls (m)	0
V (kmph)	80
e (%)	NC

Fig.20.02



Fig.14.01

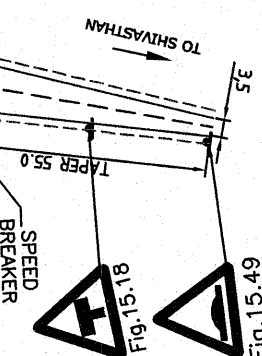


Fig.15.15



Fig.15.15



Fig.15.15



Fig.15.15



Fig.15.15



Fig.15.15



Fig.15.15



Fig.15.15



Fig.15.15



Fig.15.15



Fig.15.15



Fig.15.15



Fig.15.15



Fig.15.15



Fig.15.15



Fig.15.15



Fig.15.15



Fig.15.15



Fig.15.15



Fig.15.15



Fig.15.15



Fig.15.15

Match Line

302+500

302+600

302+700

302+800

302+900

CH.302+985

BUS BAY

303+000

Match Line

Fig.14.50

Fig.15.76

Fig.15.76

Fig.15.76

Fig.15.76

Fig.15.76

Fig.15.76

CLIENT:



NATIONAL HIGHWAYS
& INFRASTRUCTURE
DEVELOPMENT
CORPORATION LTD.

AUTHORITY'S ENGINEER:

STUP Consultants P. Ltd.
&
Ayoleeza Consultants P. Ltd.



PROOF CHECKED CONSULTANT:
CE TESTING
Company Pvt. Ltd.

SAFETY CONSULTANT:
Chaitanya Projects
Consultancy Pvt. Ltd.

PROJECT:

FOUR LANE OF NH-37 FROM RANGAGARA
TO KALIABOR TINIALL (CH: 297.000 KM
TO CH: 315.315 KM) IN NAGAON DISTRICT IN
THE STATE OF ASSAM UNDER SAROP-NE,
PHASE A ON EPC MODE

EPC CONTRACTOR:



SIMPLEX INFRASTRUCTURES LIMITED
27, SHAKESPEARE SAHOM, KOKKATA-17, INDIA

CONSULTANTS:



9th Floor, Building Tower C DLF Cyber City
DLF Phase II, Gurgaon-122002, Haryana, India

SCALE:

TITLE:

FROM Km. 302+000 To Km. 303+000
DRAWING NO.:
ARCOM-DPLD/13159-DD-DWG-KM-014

Rev	Date	Description
R1	June 2022	Service road section updated as per AE letter
R0	Aug 2021	First submission

Revisions

ARCOM-DPLD/13159-DD-DWG-KM-014

**TO KALABOR >>>
MEDIAN OPENING**


 


Figure 16.05 shows three examples of the 'XXX' placeholder in a document layout. Each example consists of a page with a header, a main body of text, and a footer. The text is mirrored across the page, and the 'XXX' placeholder is used to represent missing or redacted content. The examples are labeled 'LOCAL LANGUAGE', 'IN HINDI', and 'LOCAL LANGUAGE'.

 

R1	June 2022	Service road section updated as per AE letter STUP/2021/R/K/SIL/M.Dwg/2022-23/2205
R0	Aug. 2021	First submission
Rev.	Date	Description on Revisions

Engineer
Residents PVT. LTD.
STUP Consultants
Nagaon, Assam

TITLE-

10

100

100

LBI

T-DW

Q - W

子

CURVE No.	303/1 (R)
Alignment PCL	
HIP (Ch)	302+139.370
Rc (m)	1200
Δc(deg)	1°30'34.75"
Lc (m)	241.058
Ls (m)	120.936
Es (m)	6.079
V (m)	0
V (kmph)	80
e (%)	NC

END OF TAPER
SERVICE ROAD
CH.302+142.5

START OF TAPER
SERVICE ROAD
CH.302+142.5

Match Line
CH.302+000
END OF
SERVICE ROAD
CH.302+000

SHIVASTHAN

401S

302+500

302+600

302+700

302+800



302+900

CURVE No.	303/2 (R)
Alignment PCL	
HIP (Ch)	302+907.872
Rc (m)	5000
Δc(deg)	0°36'14.36"
Lc (m)	52.708
Ls (m)	26.354
Es (m)	0.069
V (m)	0
V (kmph)	80
e (%)	NC

Match Line

BUS BAY
CH.302+985

REFER TYPICAL DWG NO :-
AECOM-60541301-DD-DWG-CR-RM-034 & 032

  

Resident Engineer
STUP Consultants Pvt. Ltd
Nagaon, Assam


CLIENT:-	NATIONAL HIGHWAYS & INFRASTRUCTURE DEVELOPMENT CORPORATION LTD.	AUTHORITY'S ENGINEER	STUP Consultants P. Ltd & Ayolceza Consultants P. Ltd.	PROOF CHECKED CONSULTANT:-	CE TESTING & Infrastructure Company Pvt. Ltd	SAFETY CONSULTANT:-	Chaitanya Projects Consultancy Pvt. Ltd	PROJECT:-	FOUR LANE OF NH-37 FROM RANGAGARA TO KALABOR TINALI (CH. 297.000 KM TO CH. 315.315 KM) IN NAGAON DISTRICT IN THE STATE OF ASSAM UNDER SARDP-NE, PHASE A ON EPC MODE	EPC CONTRACTOR:-	STUP Consultants Pvt. Ltd. Nagaon, Assam	SCALE:-	1:1	TITLE:-	FROM Km. 302+000 To Km. 302+900
----------	---	----------------------	--	----------------------------	--	---------------------	---	-----------	---	------------------	--	---------	-----	---------	---------------------------------


Rev	Date	Description
R1	June 2022	Service road section updated as per AE letter
R2	Aug. 2021	STUP/NH37/R-K/SIL/M.Dwg/2022-23/2005 dated 13/06/2022
R3		First submission
R4		Revisions

ATCOM

9th Floor, Infinity Tower C DLF Cyber City
DLF Phase II, Gurgaon-122002, Haryana, India

DRAWN BY: DSJ
DESIGN BY: DSJ
CHECKED BY: DSJ
APPROVED BY: DSJ

 

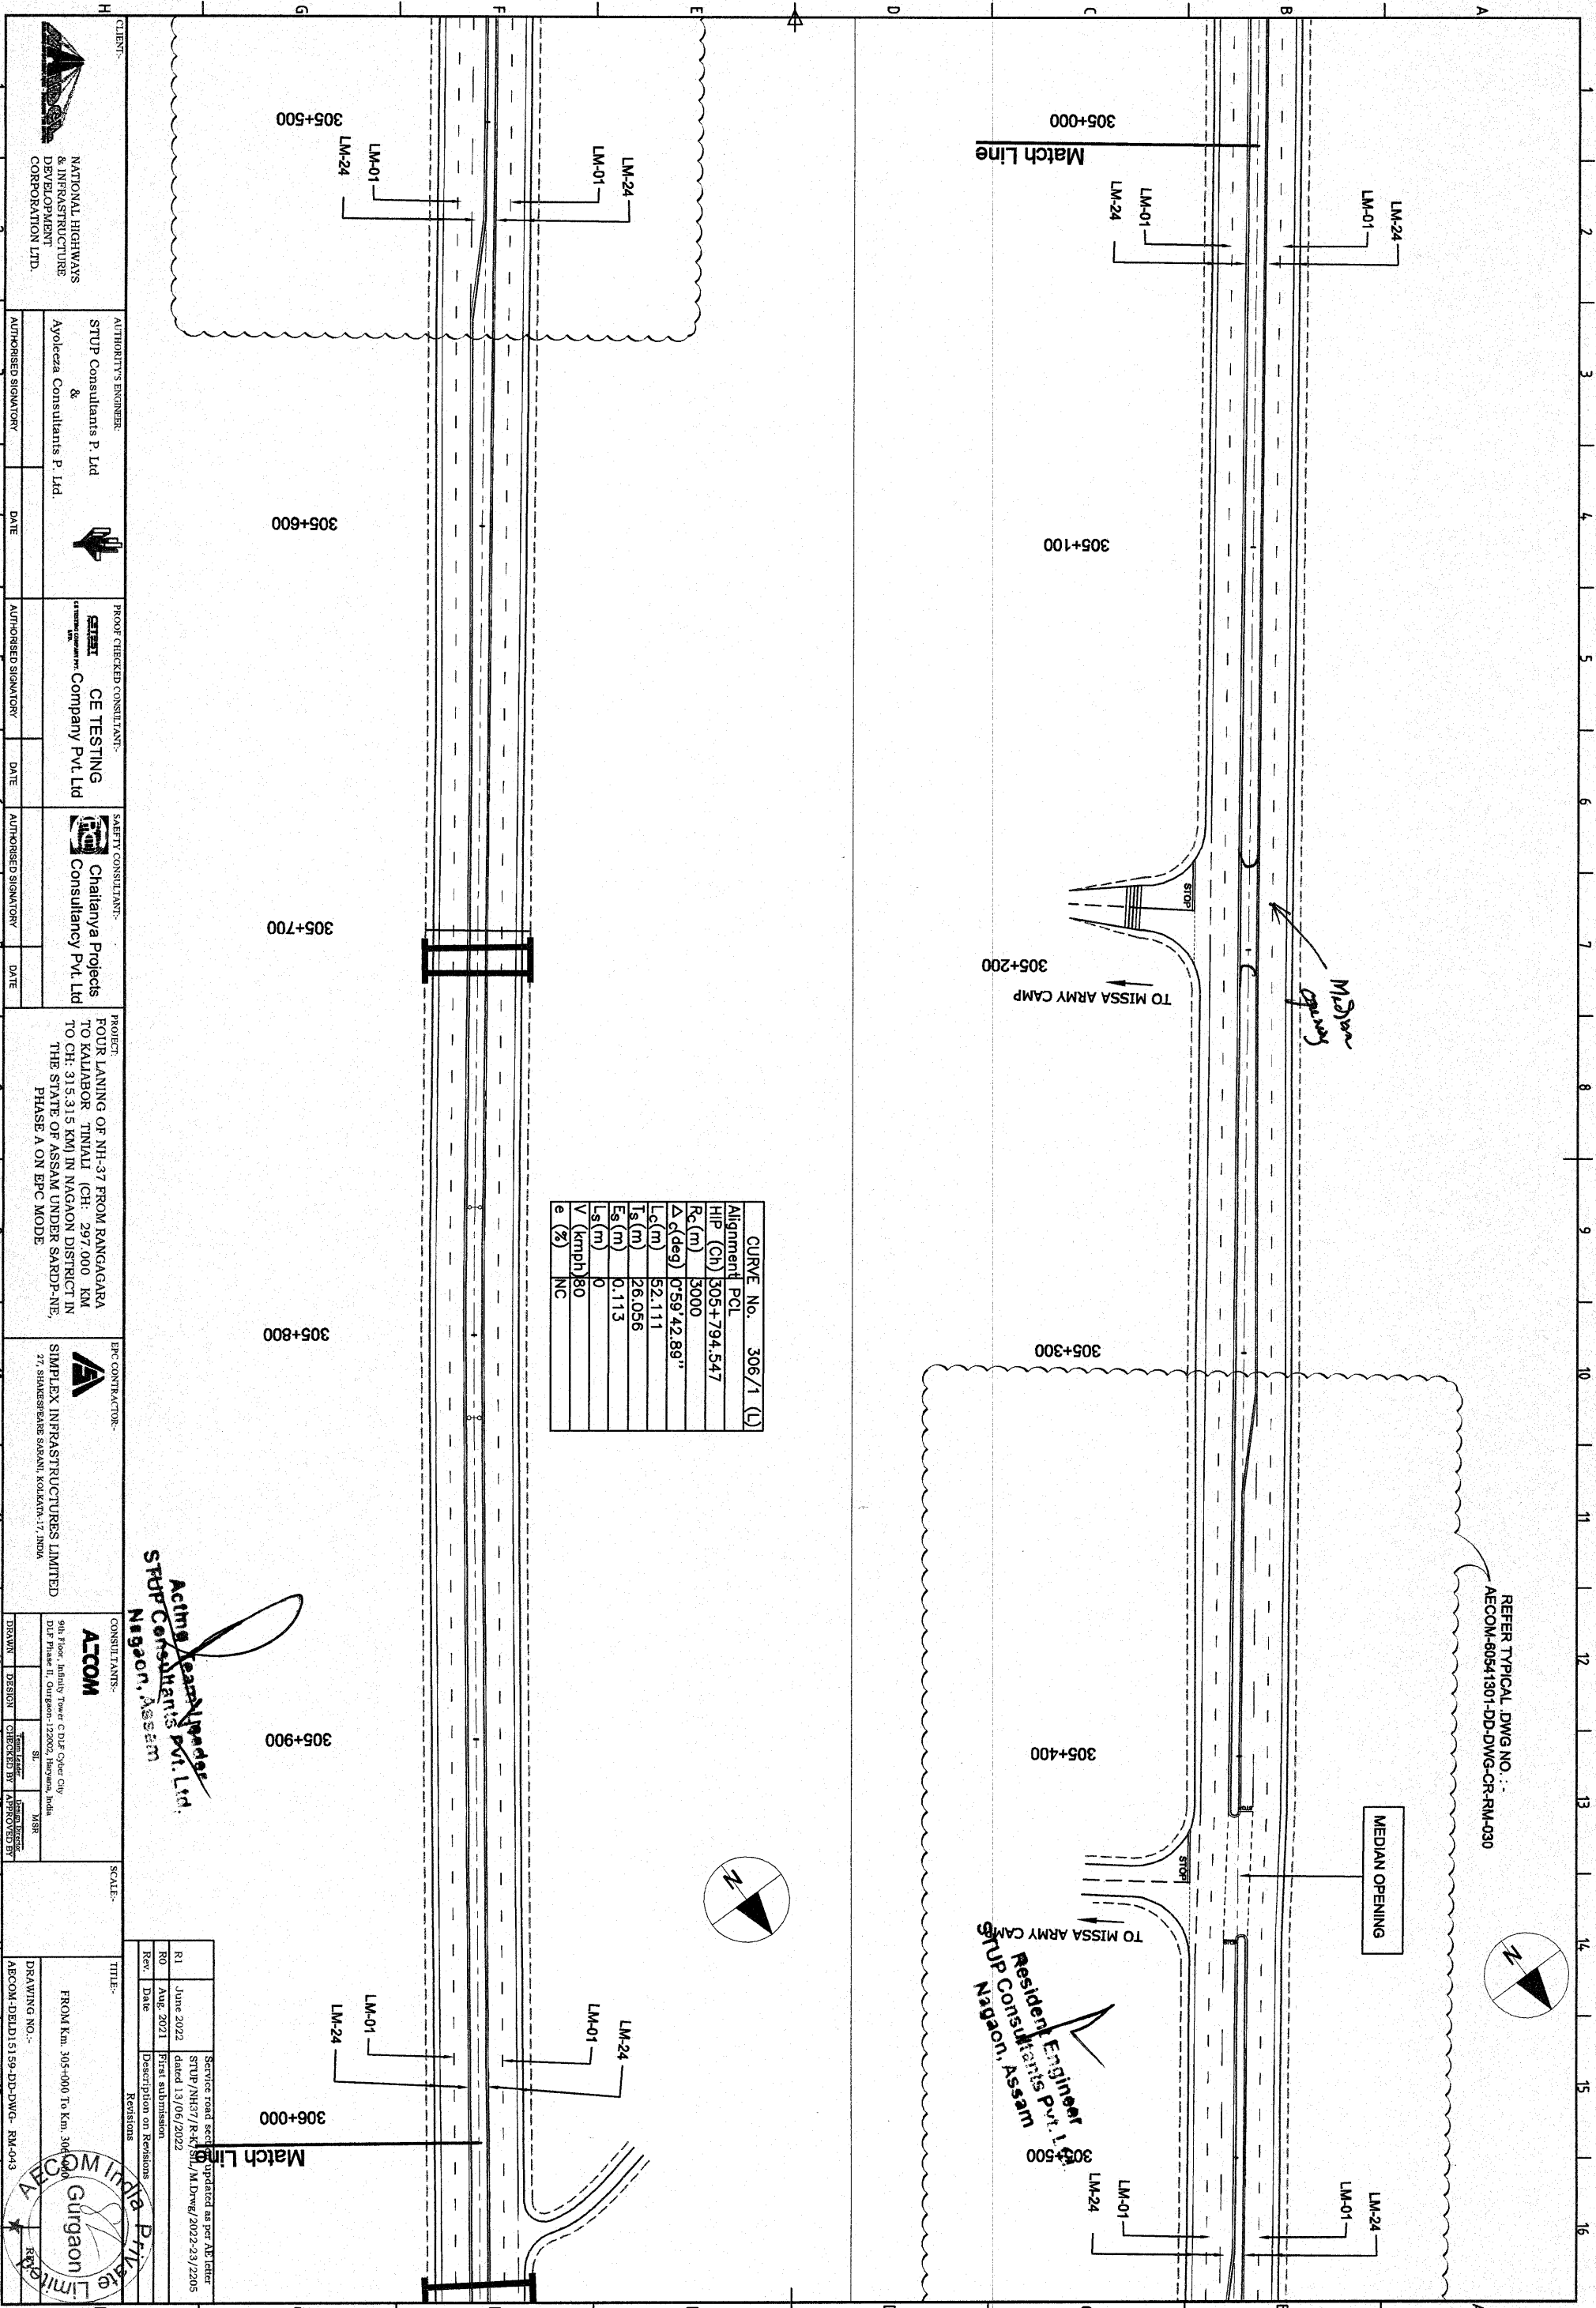

REFER TYPICAL DWG NO. :-
AECOM-60541301-DD-DWG-CR-RM-030


Median opening

TO MISSA ARMY CAMP

TO MISSA ARMY CAMP

Resident Engineer
STUP Consultants Pvt. Ltd.
Nagaon, Assam

CURVE NO.	306/1 (L)
Alignment PCL	
HIP (Ch)	305+794.547
Rc (m)	5000
Δ c(deg)	0°59'42.89"
Lc (m)	52.111
Es (m)	26.056
Ls (m)	0.113
V (kmph)	80
e (%)	NC

 

Acting Resident Engineer
STUP Consultants Pvt. Ltd.
Nagaon, Assam

Rev	Date	Description or Revisions
R1	June 2022	Service road section updated as per AE letter
R0	Aug 2021	STUP/NH37/R-KT/M/M.Dwg/2022-23/2205

CLIENT: NATIONAL HIGHWAYS & INFRASTRUCTURE DEVELOPMENT CORPORATION LTD.

AUTHORITY'S ENGINEER: STUP Consultants P. Ltd & Ayoleeza Consultants P. Ltd.

PROOF CHECKED CONSULTANT: CE TESTING Company Pvt. Ltd

SAFETY CONSULTANT: Chaitanya Projects Consultancy Pvt. Ltd

PROJECT: FOUR LANE OF NH-37 FROM RANGAGARA TO KALABOR TINALI (CH: 297.000 KM TO CH: 315.315 KM IN NAGAON DISTRICT IN THE STATE OF ASSAM UNDER SARDP-NE PHASE A ON EPC MODE

EPC CONTRACTOR: SIMPLEX INFRASTRUCTURES LIMITED 27, SHAHAPURANE SUBBAN, KOLAKAT-17, INDIA


CONSULTANTS: ATCOM

SCALE: 1:1000

TITLE: FROM Km. 305+000 To Km. 306+000

DRAWING NO.: AECOM-DELD15159-DD-DWG- RM-043

DATE: 13/06/2022

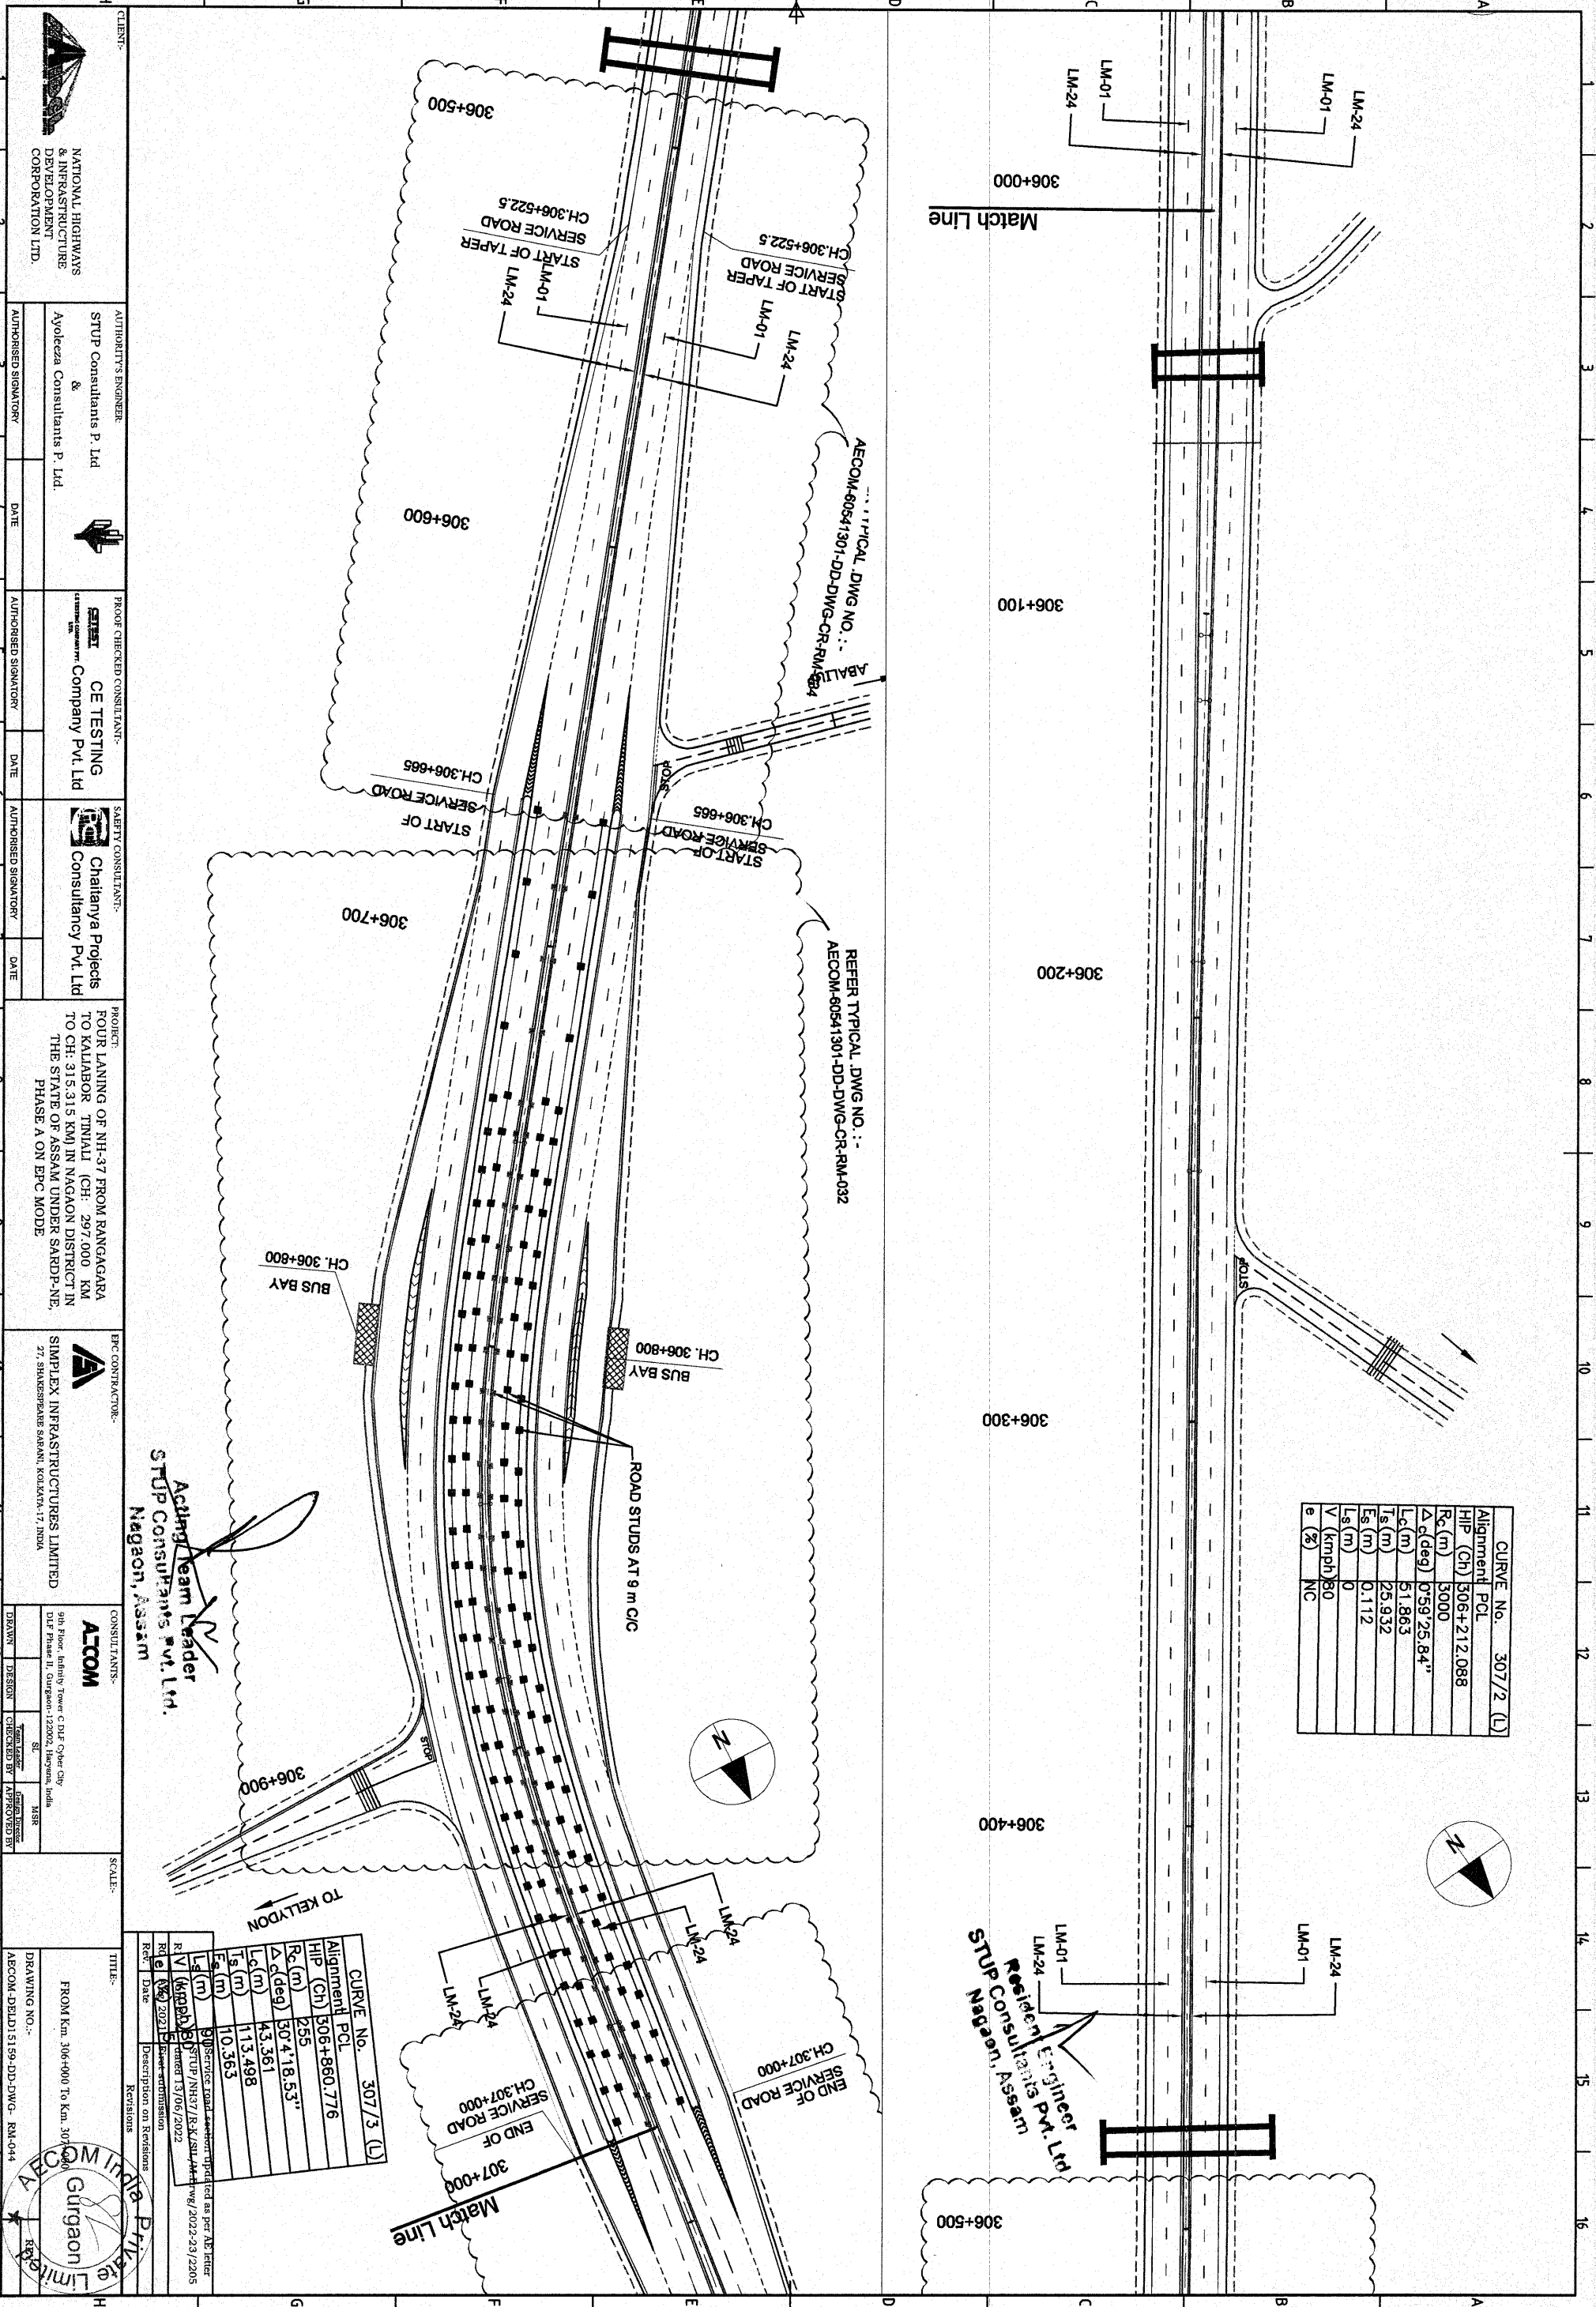

CURVE No. 307/2 (L)	
Alignment PCL	306+212.088
HIP (Ch)	306+212.088
Rc (m)	3000
Δc(deg)	0°59'25.84"
Lc (m)	61.863
Ls (m)	25.932
Es (m)	0.112
V (kmph)	80
e (%)	NC

CURVE No. 307/3 (L)	
Alignment PCL	306+860.776
HIP (Ch)	306+860.776
Rc (m)	255
Δc(deg)	50°41'18.53"
Lc (m)	43.361
Ls (m)	113.498
Es (m)	10.363
V (kmph)	80
e (%)	NC

Acting Team Leader
STUP Consultants Pvt. Ltd.
Nagaon, Assam

NATIONAL HIGHWAYS & INFRASTRUCTURE DEVELOPMENT CORPORATION LTD.

STUP Consultants P. Ltd.

AYOLEZA CONSULTANTS P. LTD.

CE TESTING

Chaitanya Projects Consultancy Pvt. Ltd.

PROJECT: FOUR LANE OF NH-37 FROM RANGAGARA TO KALABOR, TINALI (CH: 297.000 KM TO CH: 315.315 KM) IN NAGAON DISTRICT IN THE STATE OF ASSAM UNDER SARDI-NE, PHASE A ON EPC MODE

EPC CONTRACTOR: SIMPLEX INFRASTRUCTURES LIMITED
27, SHAKESPEARE SARANI, KOLKATA-71, INDIA

CONSULTANTS: AECOM

9th Floor, Infinity Tower C DLF Cyber City
DLF Phase II, Gurgaon-122002, Haryana, India

SCALE: FROM Km. 306+000 To Km. 307+500

DRAWING NO.: AECOM-DELD-5159-DD-DWG-RM-044



DATE: 13/06/2022

REVISIONS



<<< TO RANGAGARA

TO KALIABOR >>>

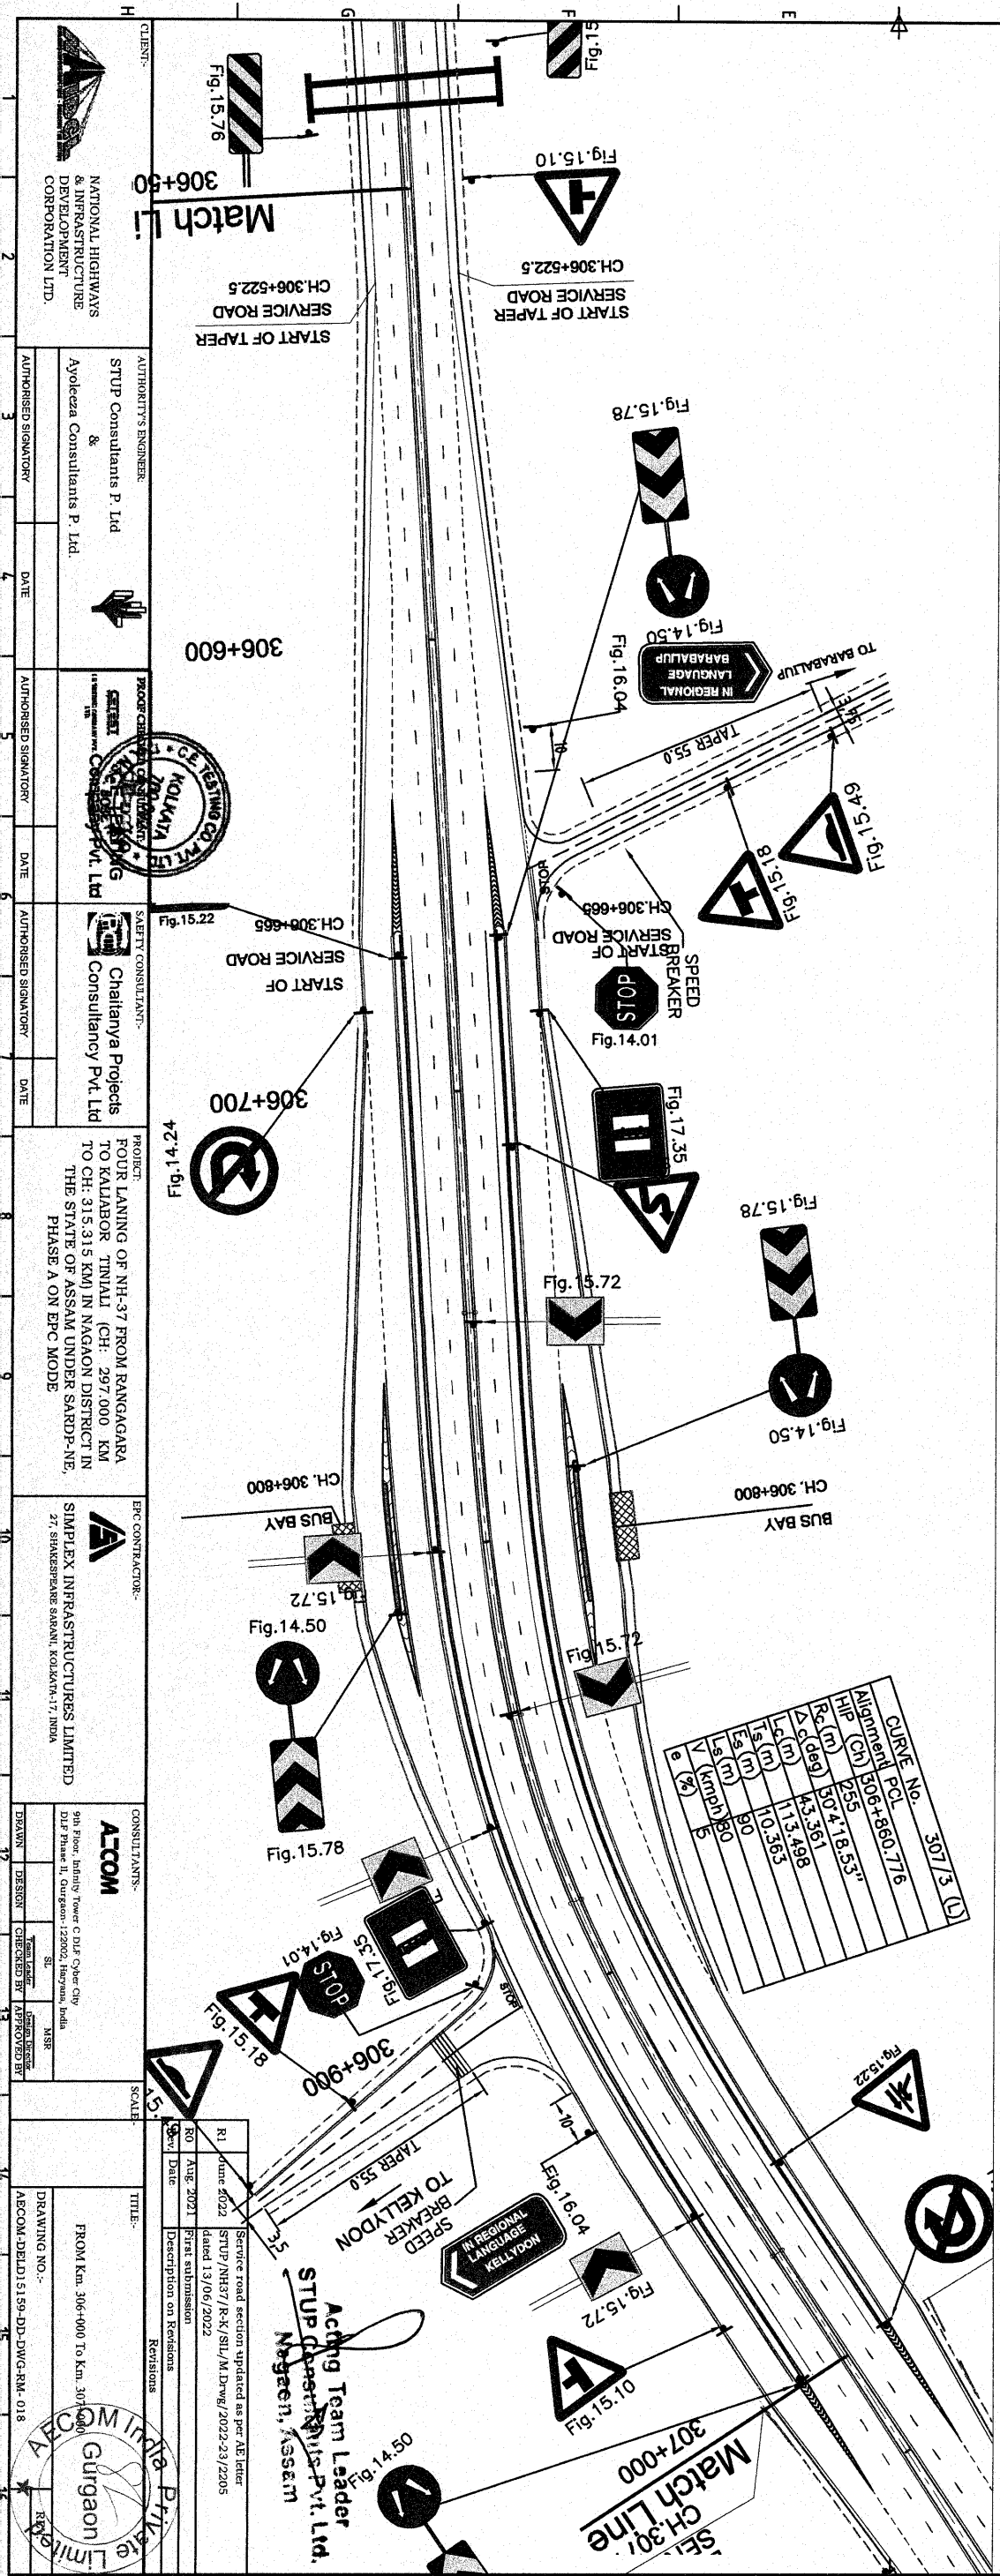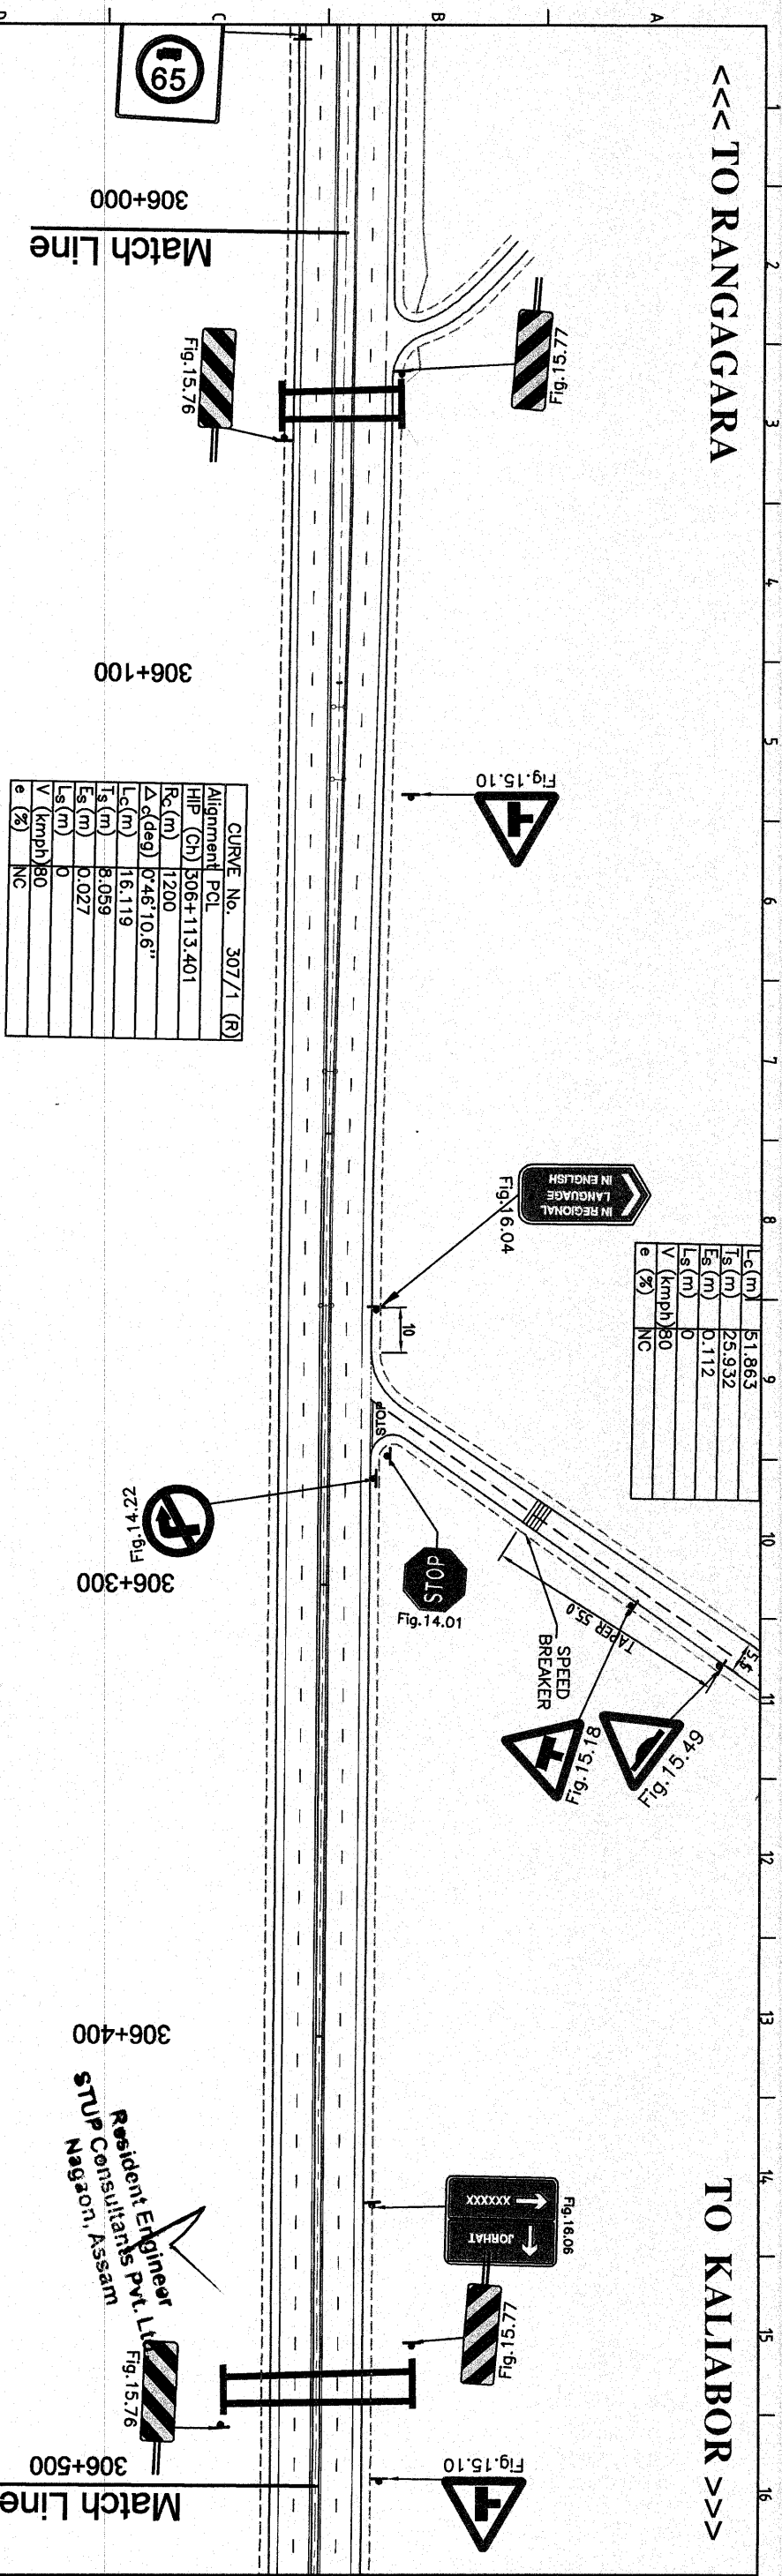

CLIENT:-
NATIONAL HIGHWAYS & INFRASTRUCTURE DEVELOPMENT CORPORATION LTD.

AUTHORITY'S ENGINEER
STUP Consultants P. Ltd.
&
Ayoleeza Consultants P. Ltd.

PROJECT CONSULTANT:-
Chaitanya Projects
Chaitanya Projects Pvt. Ltd

CONSULTANTS:-
ATCOM

PROJECT:
FOUR LANE OF NH-37 FROM RANGAGARA TO KALIABOR TINALI CH. 297.000 KM TO CH. 315.315 KM IN NAGAOIN DISTRICT IN THE STATE OF ASSAM UNDER SARDP-NE, PHASE A ON EPC MODE

EPC CONTRACTOR:-
SIMPLEX INFRASTRUCTURES LIMITED
27, SHAKESPEARE SQUARE, KOLKATA-71 INDIA

DATE: 13/06/2022

REVISIONS

Rev	Date	Description on Revision
R1	June 2022	Service road section updated as per AE letter dated 13/06/2022
R0	Aug. 2021	First submission

SCALE:
1:1000

TITLE:
FROM Km. 306+000 To Km. 307+000

DRAWN BY: STUP Consultants P. Ltd.


CHECKED BY: STUP Consultants P. Ltd.

APPROVED BY: STUP Consultants P. Ltd.


DRG NO.: AECOM-DEL015159-DP-DWG-RM-018

REVISIONS

Rev	Date	Description on Revision
R1	June 2022	Service road section updated as per AE letter dated 13/06/2022
R0	Aug. 2021	First submission

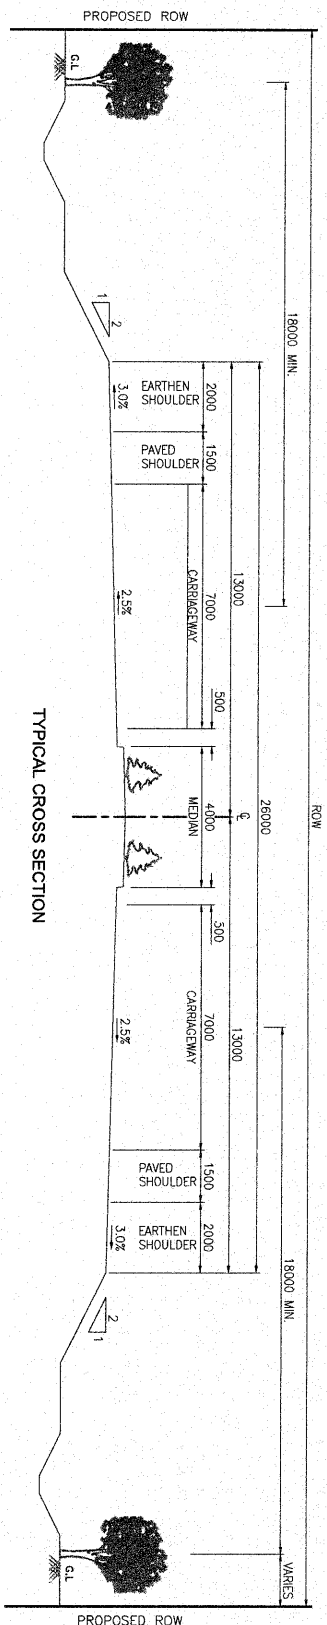

TYPICAL CROSS SECTION

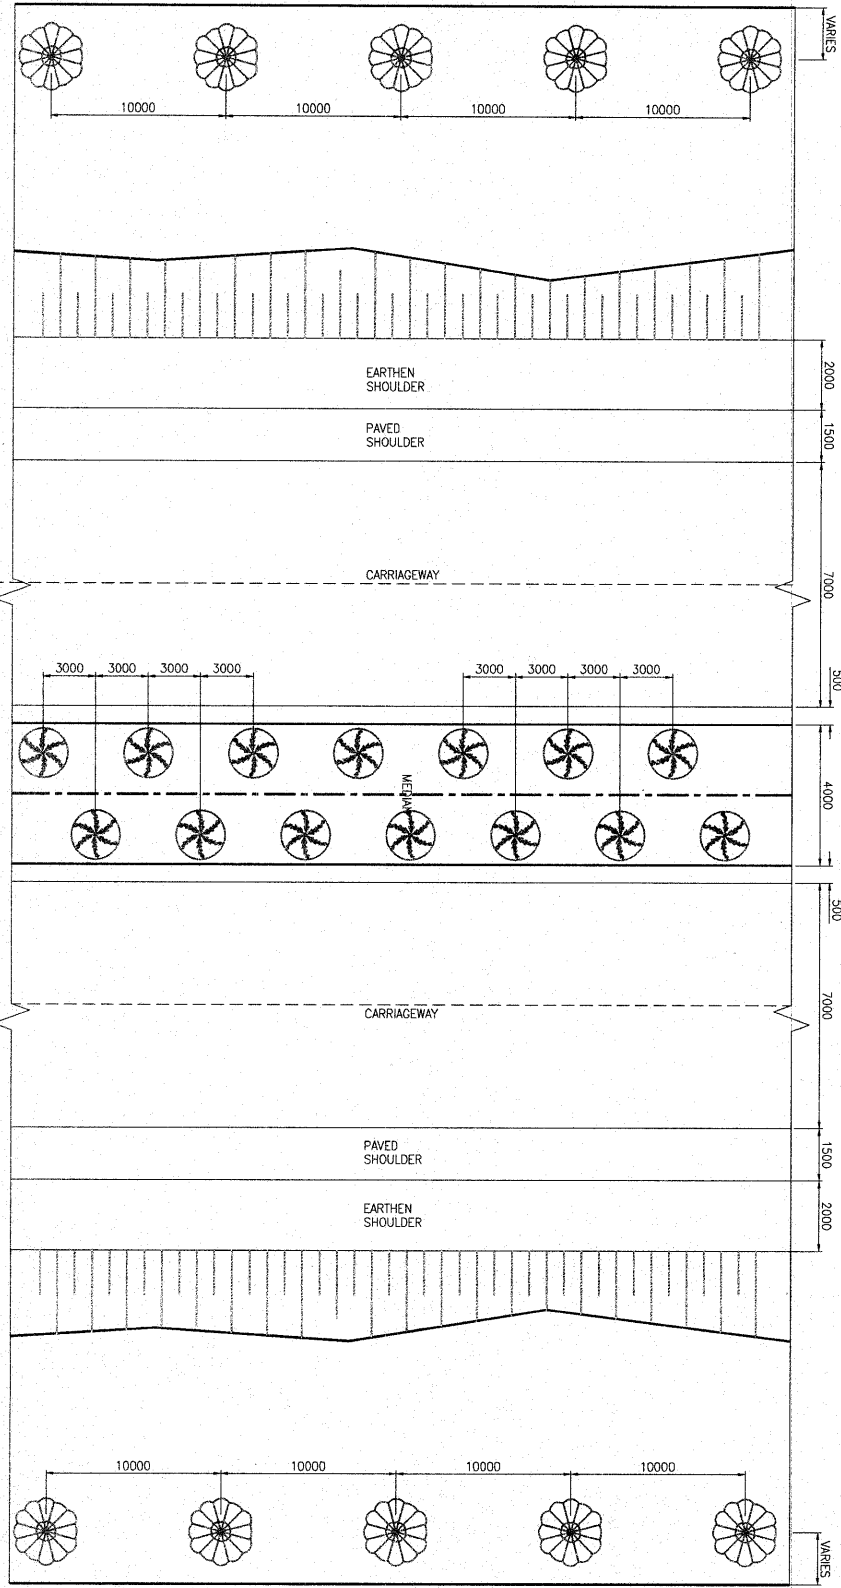

TYPICAL PLANTATION LAYOUT (FOR MEDIAN WIDTH 4.0m.)

SYMBOL	TYPE OF TREE IN MEDIAN
	BOUGAINVILLEA
	MURRUMBIDGEE
	CALLIANDRA
	NYMPHAEA
SYMBOL	TYPE OF TREE IN AVENUE
	NEEM
	SHISHAM
	ASHOKA
	MANGO TREE


Resident Engineer
STUP Consultants Pvt. Ltd.
Nagaon, Assam

Acting Team Leader
STUP Consultants Pvt. Ltd.
Nagaon, Assam


- NOTES**
- ALL DIMENSIONS ARE IN MM UNLESS OTHERWISE MENTIONED.
 - NO PLANTATION SHALL BE DONE ON EMBANKMENT SLOPE AND WITHIN 1.5M FROM THE TOE OF CARRIAGEWAY.
 - SET BACK OF TREES ON CURVES:
IN PLAIN TERRAIN A STOPPING SITE DISTANCE OF 180M CORRESPONDING TO THE DESIGN SPEED OF 100KPH MAY BE ENSURED ON ALL CURVED PORTION OF THE PROJECT HIGHWAY ALONG THE WIDENED LANE TO PROVIDE IN-VISIBILITY OF TRAFFIC CONTROL DEVICES AND ROAD SIGNS ETC. CAUSED BY UNCONTROLLED TREES/ VEGETATION. HOWEVER, WHERE THERE ARE SITE RESTRICTIONS, THEIR REQUIREMENT MAY BE REDUCED TO 120M CORRESPONDING TO 80 KMPH DESIGN SPEED AS A SPECIAL CASE AS PER RCSP-84-2014.
 - PLANTATION IN MEDIANS:
• IN THE VICINITY OF ROAD INTERSECTIONS AND MEDIAN OPENINGS, MEDIAN PLANTATION SHALL BE AVOIDED TO ENSURE ADEQUATE VISIBILITY.
• ONE ROW OF SHRUBS IS RECOMMENDED IN 2.5M WIDE MEDIAN AND TWO ROWS OF SHRUBS ON 5.0M WIDE MEDIAN.
• THE SPECIES TO BE PLANTED IN MEDIAN SHOULD BE OF LOW OR MEDIUM HEIGHT TO ACT ALSO AS A SCREEN TO PREVENT CLARE FROM INCOMING VEHICLES.
• FOR SAFE TRAFFIC OPERATIONS MINIMUM 5.0m VERTICAL CLEARANCE OF TREE TO BE PLANTED NEAR ROW SHALL BE AVAILABLE ACROSS THE ROAD WAY.
 - IN MEDIAN PLANTATION, FLOWERING SHRUBS OF KAWER, TORCH GLOW (A SPECIES OF BOUGAINVILLEA) OR LOCALLY SUITABLE PLANTS AVAILABLE IN THE SITE AREA SHALL BE PROVIDED. SPECIES OF PLANTS TO BE PLANTED AS AVENUE PLANTATION SHALL BE GULMORH, TAMRIND, MANGO, FEETLE, BANIAN (FICUS RELIGIOSA), RAIN TREE, JAMUN OR SUCH OTHER LOCALLY AVAILABLE AND SUITABLE TREES.
 - LANDSCAPING SHALL BE PROVIDED ON MEDIAN, GRADE SEPARATED STRUCTURES, ENTRY & EXIT RAMP, ATGRADE ISLANDS OF INTERSECTION LOCATIONS & BUS BAYS.
 - THE DETAILS PROVIDED IN THIS DRAWING ARE AS PER RCSP-21-2009 AND RCSP-84-2014.
 - ALL TREE / SAPLINGS IN THE AVENUE PLANTATION SHALL BE PROTECTED BY SUITABLE TREE GUARDS.
 - WHEREVER MEDIAN PLANTATION IS TO BE DONE IN RAISED MEDIANS, ISLANDS ETC., IT SHALL BE PUT GARDEN SOIL FOR A MINIMUM DEPTH OF 250mm.

CLIENT:- NATIONAL HIGHWAYS & INFRASTRUCTURE DEVELOPMENT CORPORATION LTD.		AUTHORITY'S ENGINEER: STUP Consultants P. Ltd & Ayoteeza Consultants P. Ltd.		PROJECT: FOUR LANE OF NH-37 FROM RANGAGARA TO KALLABOR, TINIAJI (CH: 297.000 KM TO CH: 315.315 KM) IN NAGAON DISTRICT IN THE STATE OF ASSAM UNDER SAIDP-IN, PHASE A ON EPC MODE	
AUTHORISED SIGNATORY		DATE		PROJECT	
PROJECT CHECKED CONSULTANT:- CE TESTING Company Pvt. Ltd		SAFETY CONSULTANT:- Chaitanya Projects Consultancy Pvt. Ltd		EPC CONTRACTOR:- AEOM	
AUTHORISED SIGNATORY		DATE		CONSULTANTS:- AEOM	
DATE		DATE		SCALE:- NTS	
DATE		DATE		TITLE:- TYPICAL DETAILS OF HIGHWAY LANDSCAPING IN NAGAON	
DATE		DATE		DRAWING NO.:- AEOM-DEHD/159-DD-DWG- MISC-066	


MISCELLANEOUS DRAWINGS

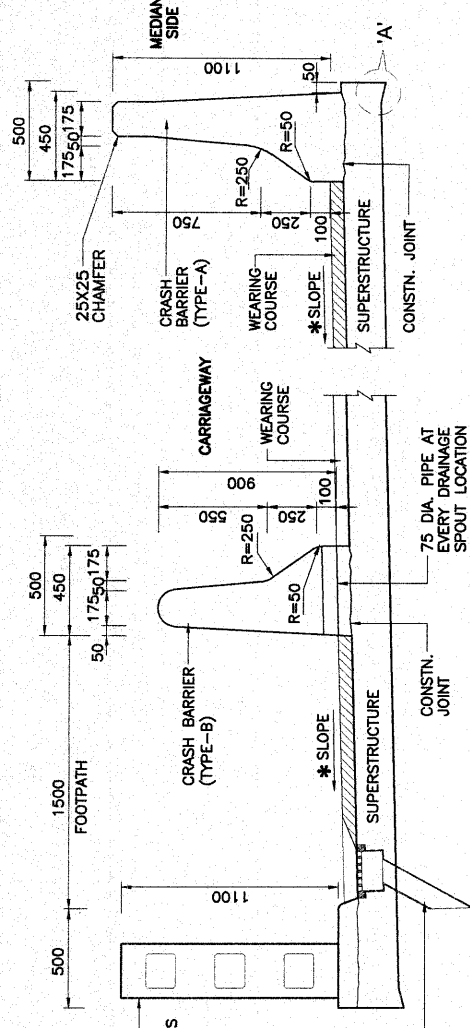

DIMENSION DETAILS OF CRASH BARRIER
FOR STRUCTURES WITH FOOTPATH
(SCALE 1:25)

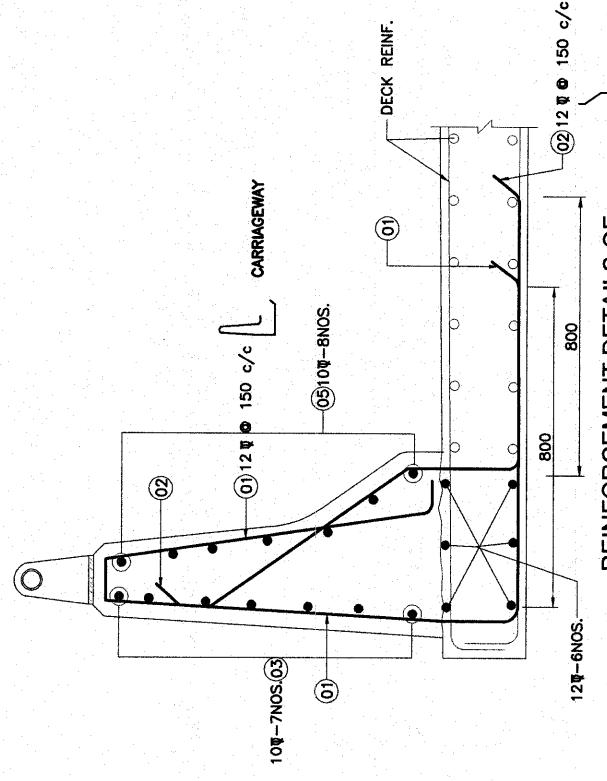

REINFORCEMENT DETAILS OF
CRASH BARRIER (TYPE-C)
(SCALE 1:30)

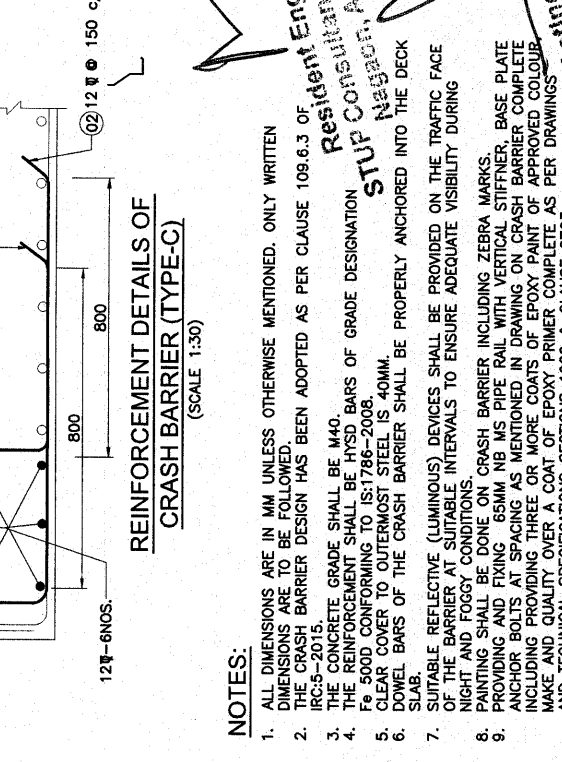

MAKE AND QUALITY OVER A COAT OF EPOXY F
AND TECHNICAL SPECIFICATIONS SECTIONS 190

CRASH BARRIER (TYPE-B)


1. The first step in the process is to identify the problem or issue that needs to be addressed. This involves gathering information and understanding the context of the problem.

(TYPICAL)
REINFORCED
DETAILS OF


1000 JOURNAL OF POST KEYNESIAN ECONOMICS

REV.	R0
(SH2 OF 7)	

16

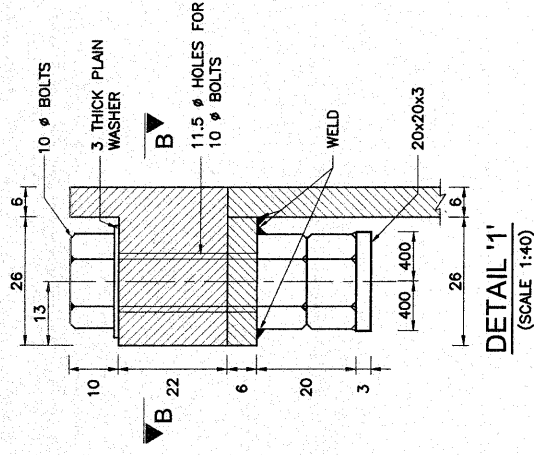

SECTION B-B
(SCALE 1:40)

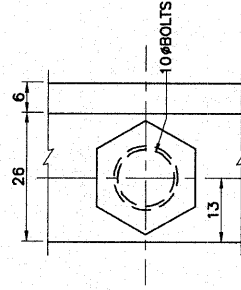

1. ALL DIMENSIONS ARE IN MM UNLESS OTHERWISE MENTIONED. ONLY WRITTEN DIMENSIONS ARE TO BE FOLLOWED AND NO DIMENSIONS SHALL BE ASSUMED.
2. DRAINAGE SPOUT AND COLLECTION PIT ASSEMBLY SHALL BE FABRICATED FROM MILD STEEL AND AFTER FABRICATION THE COMPLETE ASSEMBLY EXCEPT GRATING SHALL BE GIVEN A HOT DIPPED GALVANISED COATING.
3. SPACING OF DRAINAGE SPOUT SHALL NOT EXCEED 5.0M CENTER TO CENTER.
4. THIS DRAWING SHALL BE READ IN CONJUNCTION WITH THE RESPECTIVE BRIDGE DRAWINGS.



Resident Engineer
STUP Construction, Assam
Nagpur

STUBBINGTON TEAM
WATER PUMP
ASSAM


CLIENT:-  NATIONAL HIGHWAYS & INFRASTRUCTURE (Development Corporation Ltd)	AUTHORITY'S ENGINEER: STUP Consultants P. Ltd & Ayolezza Consultants P. Ltd.  Ayolezza Consultants P. Ltd.		PROOF CHECK CONSULTANT:-  GTEST ENGINEERING CONSULTANCY PVT. LTD.		SAFETY CONSULTANT:-  Chaitanya Projects Consultancy Pvt. Ltd		PROJECT: FOUR LANING OF NH-37 FROM RANGAGARA TO KALIABOR TINJALI (CH: 297.000 KM TO CH: 313.315 KM) IN NAGAOIN DISTRICT IN THE STATE OF ASSAM UNDER SARDP-NE, PHASE A ON EPC MODE		EPC CONTRACTOR:-  SIMPLEX INFRASTRUCTURES LIMITED 21, SHANKESARE SARANI, KOLKATA-71, INDIA		CONSULTANTS:-  AECOM 9th Floor, Infinity Tower C DLF Cyber City DLF Phase II, Gurgaon-12002, Haryana, India		SCALE:- AS SHOWN		TITLE:- MISCELLANEOUS DRAWINGS (DETAILS OF DRAINAGE SPOUT)		REV.	
	AUTHORISED SIGNATURY DATE		AUTHORISED SIGNATURY DATE		

NOTES:


1. ALL DIMENSIONS ARE IN MM UNLESS OTHERWISE MENTIONED. ONLY WRITTEN DIMENSIONS ARE TO BE FOLLOWED.
2. THE HAND RAIL DESIGN HAS BEEN ADOPTED AS PER MORTH STANDARD DRAWING.
3. THE CONCRETE GRADE SHALL BE M30. BARS OF GRADE DESIGNATION SHALL BE HYSD BARS CONFORMING TO IS 1786-2008.
4. THE REINFORCEMENT SHALL BE 150mm c/c.
5. CLEAR COVER TO OUTERMOST STEEL IS 50MM.
6. CENTER TO CENTER SPACING 'S' BETWEEN SUCCESSIVE VERTICAL POSTS SHALL BE ADJUSTED TO SUIT THE LENGTH OF THE BRIDGE SPAN FOR WHICH THE RAILING IS USED BUT IN NO CASE IT SHALL EXCEED 2000mm.
7. CASTING OF THE POST SHALL BE DONE IN SINGLE POUR AFTER ACCURATELY POSITIONING THE PRECAST HANDRAILS.
8. THIS DRAWING SHALL BE READ IN CONJUNCTION WITH THE RESPECTIVE BRIDGE DRAWINGS.

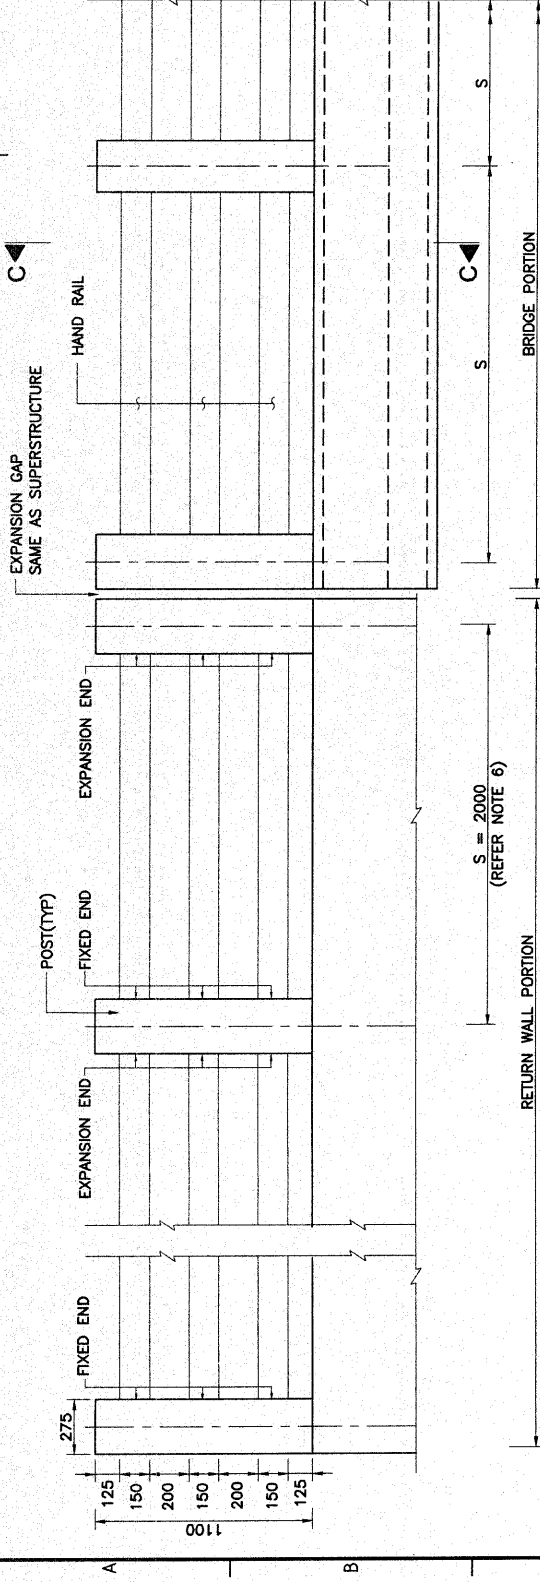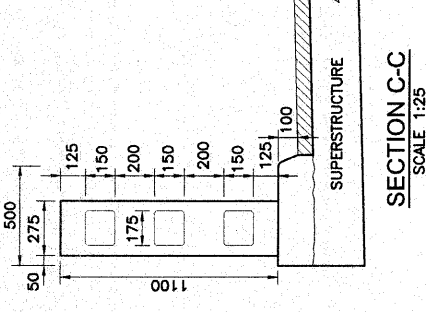

ELEVATION
SCALE 1:25

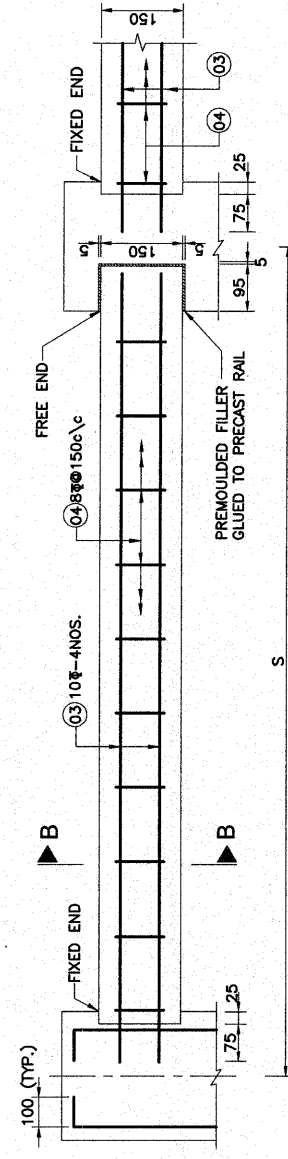


ELEVATION
SCALE 1:25

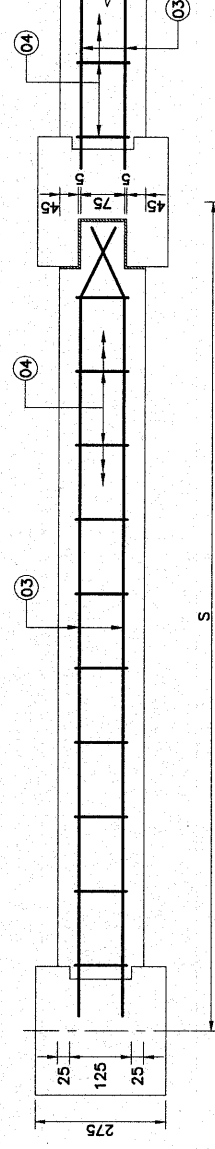


PLAN
SCALE 1:25

REIN. DETAILS OF PRECAST HANDRAIL


REIN. DETAILS OF RAILING POST
SCALE 1:25

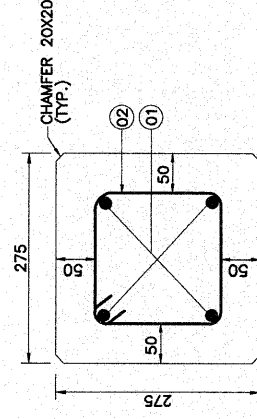

SECTION A-A
SCALE 1:25

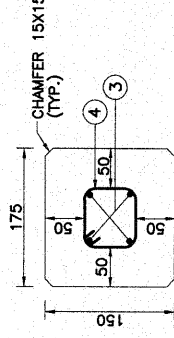

SECTION B-B
SCALE 1:25

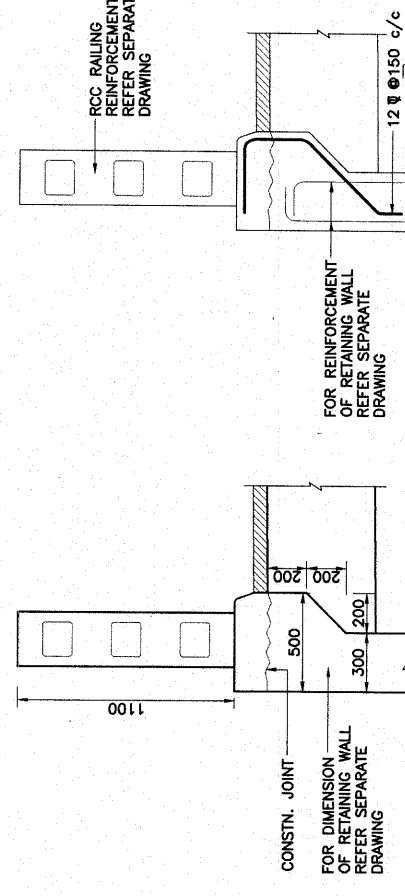

REINFORCEMENT DETAIL OF
RCC RAILING





REINFORCEMENT DETAIL


TYPICAL RAILING ON RETAINING WALL
(SCALE 1:25)

Resident Engineer
STUP Consultants Pvt. Ltd.
Nagaon, Assam



CLIENT:- NATIONAL HIGHWAYS & INFRASTRUCTURE (Development Corporation Ltd)	STUP Consultants P. Ltd & Ayolezza Consultants P. Ltd	PROOF CHECK CONSULTANT:- AYOLEZZA CONSULTANTS PVT. LTD.	SAFETY CONSULTANT:- PC CHAITANYA PROJECTS CONSULTANCY PVT. LTD	EPC CONTRACTOR:- SIMPLEX INFRASTRUCTURES LIMITED	PROJECT: FOUR LANE OF NH-37 FROM RANGAGARA TO KALIABOR TINALI (CH: 297.000 KM TO CH: 315.315 KM) IN NAGAON DISTRICT IN THE STATE OF ASSAM UNDER SARDP-NI, PHASE A ON EPC MODE	CONSULTANTS:- AECOM	SCALE:- AS SHOWN	TITLE:- MISCELLANEOUS DRAWINGS (TYPICAL DIMENSION AND REINFORCEMENT DETAILS OF RCC HANDRAIL)	Rev. No. 14-09-2017 Rev. 1 Rev. 2 Rev. 3 Rev. 4 Rev. 5 Rev. 6 Rev. 7 Rev. 8 Rev. 9 Rev. 10 Rev. 11 Rev. 12 Rev. 13 Rev. 14 Rev. 15 Rev. 16
---	--	---	--	--	---	-----------------------------------	--------------------------------	--	---

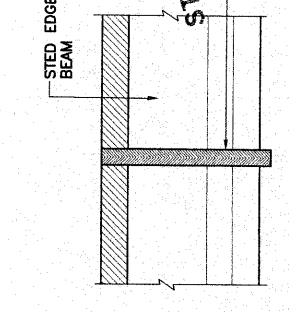 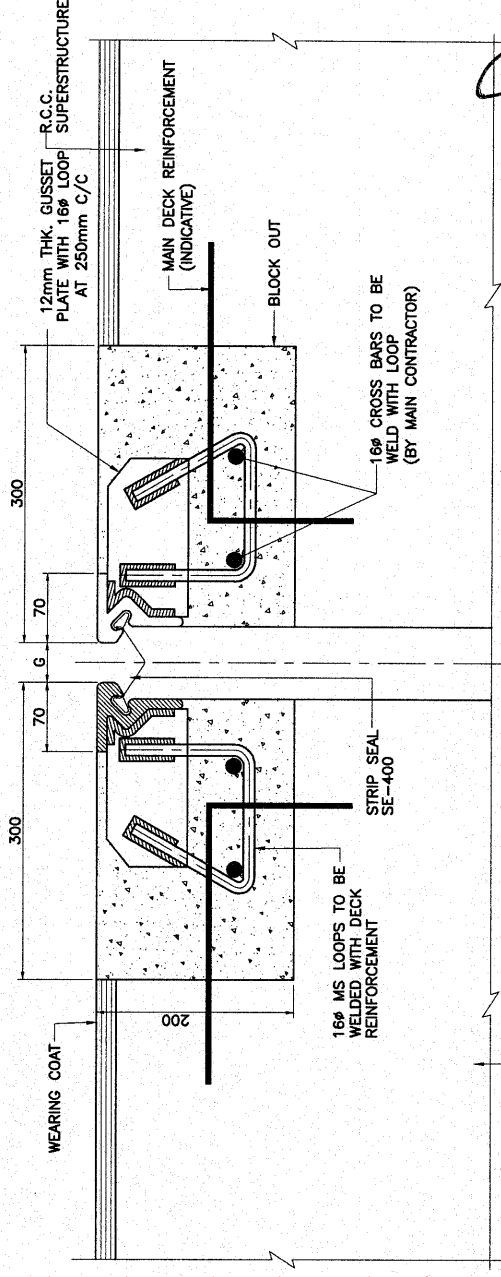 [illegible]

 


1. ALL DIMENSIONS ARE IN MM UNLESS OTHERWISE MENTIONED.
 2. ONLY WRITTEN DIMENSIONS ARE TO BE FOLLOWED.
 3. THE CONCRETE GRADE SHALL BE M30.
 4. THE REINFORCEMENT SHALL BE HYSD BARS OF GRADE DESIGNATION Fe 500 CONFORMING TO IS:1788-2008.
 5. CLEAR COVER TO OUTERMOST REINFORCEMENT SHALL BE 40MM.
- THIS DRAWING SHALL BE READ IN CONJUNCTION WITH THE RESPECTIVE BRIDGES/GRADE SEPARATOR DRAWINGS.

STUDY GROUP
COUNCIL
MEMBERS
JANUARY 1961

Resident Engineer
STUP Consultants Pvt. Ltd.
Nagaon, Assam

 NATIONAL HIGHWAYS & INFRASTRUCTURE (Development Corporation Ltd)	AUTHORITY'S ENGINEER: STUP Consultants P. Ltd & Ayolezza Consultants P. Ltd.		 AYOLEZZA CONSULTANTS P. LTD.		PROOF CHECK CONSULTANT:-  CESTI ENGINEERING & TECHNOLOGY PVT. LTD.		SAFETY CONSULTANT:-  PC Chaitanya Projects Consultancy Pvt. Ltd		PROJECT: FOUR LANEING OF NH-37 FROM RANGAGARA TO KALIABOR TINIALI (CH: 297.000 KM TO CH: 315.315 KM) IN NAGAON DISTRICT IN THE STATE OF ASSAM UNDER SARDP-NE, PHASE A ON EPC MODE		EPC CONTRACTOR:-  SIMPLEX INFRASTRUCTURES LIMITED 27, SHAKEPSARE SAKRANI, KOLKATA-17, INDIA		CONSULTANTS:  AECOM 908 Phase II, Indira Nagar, C D E, Cyber City, DLF Phase II, Gurgaon-122002, Haryana, India AMAR-VISHWA S. VASU S. S. SETHI DRAWN DESIGNED CHECKED BY APPROVED BY		SCALE:- AS SHOWN		TITLE:- MISCELLANEOUS DRAWINGS (TYPICAL DIMENSION AND REINFORCEMENT DETAILS OF REACTION BLOCK)		REVISIONS <table border="1"> <tr> <th>Rev.</th> <th>Date</th> <th>Description on Revisions</th> </tr> <tr> <td>R0</td> <td>14-09-2017</td> <td>FIRST SUBMISSION</td> </tr> </table>		Rev.	Date	Description on Revisions	R0	14-09-2017	FIRST SUBMISSION
	Rev.	Date	Description on Revisions																							
R0	14-09-2017	FIRST SUBMISSION																								
CLIENT:-										DRAWING NO.:- AECOM-DELD15189-DD-DWG-MISC-01		REV. R0														

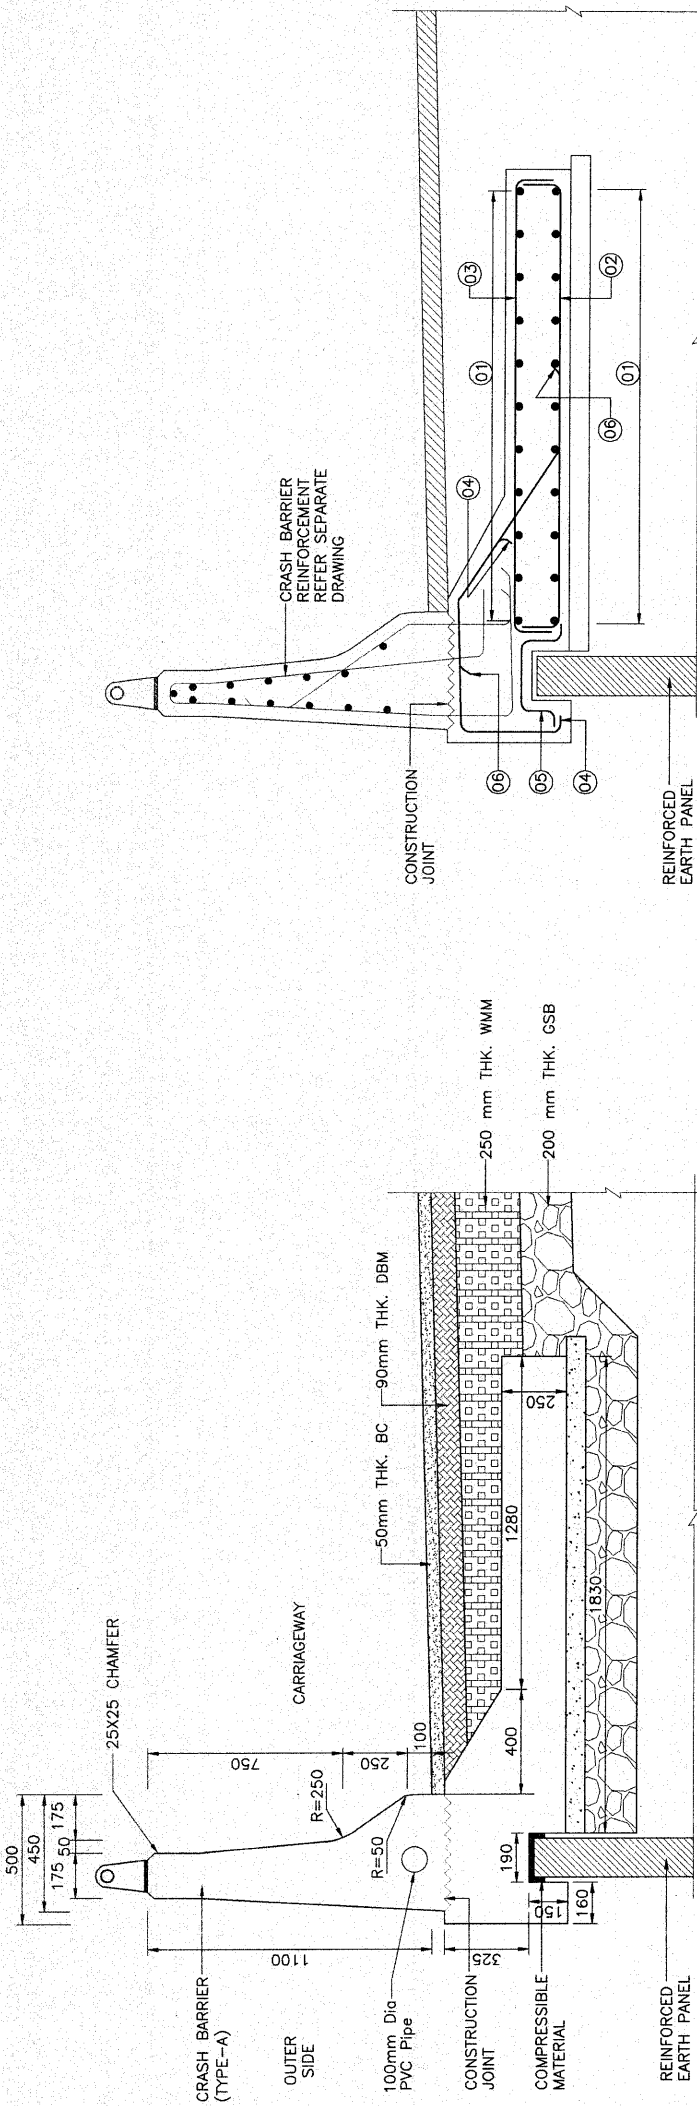

TYPICAL ARRANGEMENT OF FRICTION SLAB
WITH CRASH BARRIER ON RE WALL
(SCALE 1:20)

REINFORCEMENT DETAILS

BAR MARK	SHAPE	BAR DIA & SPACING/Nos.
01	100 100	12 @ 200 C/C
02	100 100	12 @ 150 C/C
03	100 100	12 @ 150 C/C
04	300 300	12 @ 150 C/C
05	300 300	12 @ 150 C/C
06	300 300	12 @ 150 C/C

NOTES:

- ALL DIMENSIONS ARE IN MM UNLESS OTHERWISE MENTIONED. ONLY WRITTEN DIMENSIONS ARE TO BE FOLLOWED.
- THE CRASH BARRIER DESIGN HAS BEEN ADOPTED AS PER CLAUSE 109.6.3 OF IRC:3-2015.
- CONCRETE SHALL BE DESIGN MIX WITH A MINIMUM 28 DAYS CHARACTERISTIC CUBE STRENGTH FOR DIFFERENT ELEMENTS AS FOLLOWS:
a. RCC CRASH BARRIER - M40
b. RCC FRICTION SLAB - M40
c. THE REINFORCEMENT SHALL BE HYSD BARS OF GRADE DESIGNATION Fe 500 CONFORMING TO IS:1786-2008.
- DOVEL COVER TO OUTERMOST STEEL IS 40MM.
- SUITABLE REFLECTIVE (LUMINOUS) DEVICES SHALL BE PROVIDED ON THE TRAFFIC FACE OF THE BARRIER AT SUITABLE INTERVALS TO ENSURE ADEQUATE VISIBILITY DURING NIGHT AND FOGGY CONDITIONS.
- PAINTING SHALL BE DONE ON CRASH BARRIER INCLUDING ZEBRA MARKS.
- PROVIDING AND FIXING 65MM NB MS PIPE RAIL WITH VERTICAL STIFFENER, BASE PLATE ANCHOR BOLTS AT SPACING AS MENTIONED IN DRAWING ON CRASH BARRIER COMPLETE INCLUDING PROVIDING THREE OR MORE COATS OF EPOXY PAINT OF APPROVED COLOUR, MAKE AND QUALITY OVER A COAT OF EPOXY PRIMER COMPLETE AS PER DRAWINGS AND TECHNICAL SPECIFICATIONS SECTIONS 1900 & CLAUSE 2703.
- THIS DRAWING SHALL BE READ IN CONJUNCTION WITH THE RESPECTIVE BRIDGE DRAWINGS.


LEGEND:

- WC - WEARING COAT
- PCC - PAVEMENT QUALITY CONCRETE
- DLC - DRY LEAN CONCRETE
- RE - REINFORCED EARTH

Resident Engineer
STUP Consultants Pvt. Ltd.
Nagaon, Assam


Rev.	Date	Description of Revisions
01	14-09-2017	As per submission

CLIENT:- NATIONAL HIGHWAYS & INFRASTRUCTURE (Development Corporation Ltd)	AUTHORITY'S ENGINEER: STUP Consultants P. Ltd & Ayoleza Consultants P. Ltd.	PROOF CHECK CONSULTANT:- CEST C E S T CONSULTANTS PVT. LTD.	SAFETY CONSULTANT:- PS CHAITANYA PROJECTS CONSULTANCY PVT. LTD.	PROJECT: FOUR LANE OF NH-37 FROM RANGAGARA TO KALIABOR, TINALI (CH: 297.000 KM TO CH: 315.315 KM) IN NAGAON DISTRICT IN THE STATE OF ASSAM UNDER SARDP-NE, PHASE A ON EPC MODE	EPC CONTRACTOR:- SI SIMPLEX INFRASTRUCTURES LIMITED 27, SHAKESPEARE SARANI, KOLKATA-71, INDIA	CONSULTANTS:- AECOM 9th Floor, Infinity Tower C DLF Cyber City DLF Phase II, Gurgaon-12002, Haryana, India	DESIGNED BY: S. K. SINGH CHECKED BY: S. K. SINGH APPROVED BY: S. K. SINGH	SCALE:- AS SHOWN	TITLE:- TYPICAL DIMENSION & REINFORCEMENT DETAIL OF CRASH BARRIER WITH RETAINING WALL & RIGID PAVEMENT	REV. DRAWING NO.: AECOM/DEL/18/04/2017-DWG-MISC-01 (SHT OF 7)
--	--	---	---	---	---	--	--	---------------------	---	--

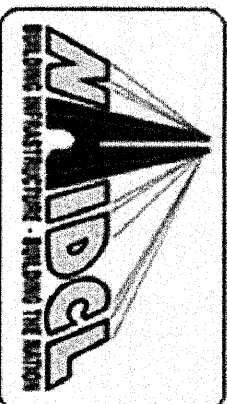

NATIONAL HIGHWAYS & INFRASTRUCTURE DEVELOPMENT CORPORATION LTD.

Four Laning of NH-37 from Rangagara to Kaliabor Tiniali
(Ch: 297.000 Km to Ch 315.315 Km of NH - 37) in
Nagaon District in the State of Assam under
SARDP-NE, Phase A, on EPC Basis

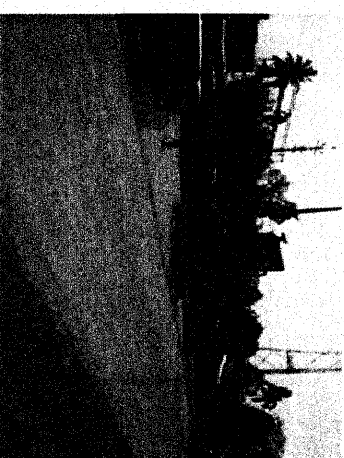

SERVICE ROAD PLAN & PROFILE

Km 301+800 to 302+000 (BHS), Km 306+665 to 307+000 (BHS)

CONTRACTOR:-

SEPTEMBER 2021

CONSULTANTS:-



SIMPLEX INFRASTRUCTURES LIMITED




AECOM India Private Limited

INDEX	
DESCRIPTION	DRAWING NO.
COVER PAGE	
INDEX	
TYPICAL CROSS SECTION	
TYPICAL CROSS SECTION FOR 4-LANE WITH SERVICE ROAD (ECCENTRIC WIDENING LHS)	AECOM-DELD15159-DD-DWG-TCS-004
TYPICAL CROSS SECTION FOR 4-LANE WITH PROVISION OF SERVICE ROAD LHS/RHS	AECOM-DELD15159-DD-DWG-TCS-004A
TYPICAL CROSS SECTION FOR 4-LANE WITH PROVISION OF LHS COVERED DRAIN	AECOM-DELD15159-DD-DWG-TCS-004A
SERVICE ROAD PLAN & PROFILE	
From Km. 301+800 To Km. 302+000 (LHS)	AECOM-DELD15159-DD-DWG-PP- 0201
From Km. 301+800 To Km. 302+000 (RHS)	AECOM-DELD15159-DD-DWG-PP- 0202
From Km. 306+665 To Km. 307+000 (LHS)	AECOM-DELD15159-DD-DWG-PP- 0205
From Km. 306+665 To Km. 307+000 (RHS)	AECOM-DELD15159-DD-DWG-PP- 0206

CLIENT:-  NATIONAL HIGHWAYS & INFRASTRUCTURE DEVELOPMENT CORPORATION LTD.		AUTHORITY'S ENGINEER: STUP Consultants P. Ltd & Ayolezza Consultants P. Ltd.		 Ayolezza Consultants P. Ltd.		PROJECT CHECKED CONSULTANT:-  CE TESTING Company Pvt. Ltd		SAFETY CONSULTANT:-  Chaitanya Projects Consultancy Pvt. Ltd		PROJECT: FOUR LANNING OF NH-37 FROM RANGAGARA TO KAILABOR, TINIAJI (CH: 297.000 KM TO CH: 315.315 KM IN NAGAON DISTRICT IN THE STATE OF ASSAM UNDER SARDP-NE, PHASE A ON EPC MODE		EPC CONTRACTOR:-  SIMPLEX INFRASTRUCTURES LIMITED 27, SHAKESPEARE ROAD, KOLKATA-71, INDIA		CONSULTANTS:-  9th Floor, Infinity Tower C DLF Cyber City DLF Phase II, Gurgaon-122002, Haryana, India		SCALE:- NTS		TITLE:- DRAWING NO.:- AECOM-DELD15159-DD-DWG-		Revisions Rev. Date Description 1st Submission 1st Submission 1st Submission	
AUTHORIZED SIGNATORY		DATE		AUTHORIZED SIGNATORY		DATE		AUTHORIZED SIGNATORY		DATE		DRAWN		DESIGN		CHECKED BY		APPROVED BY		Rd	
3		4		5		6		7		8		9		10		11		12		13	
2		3		4		5		6		7		8		9		10		11		12	



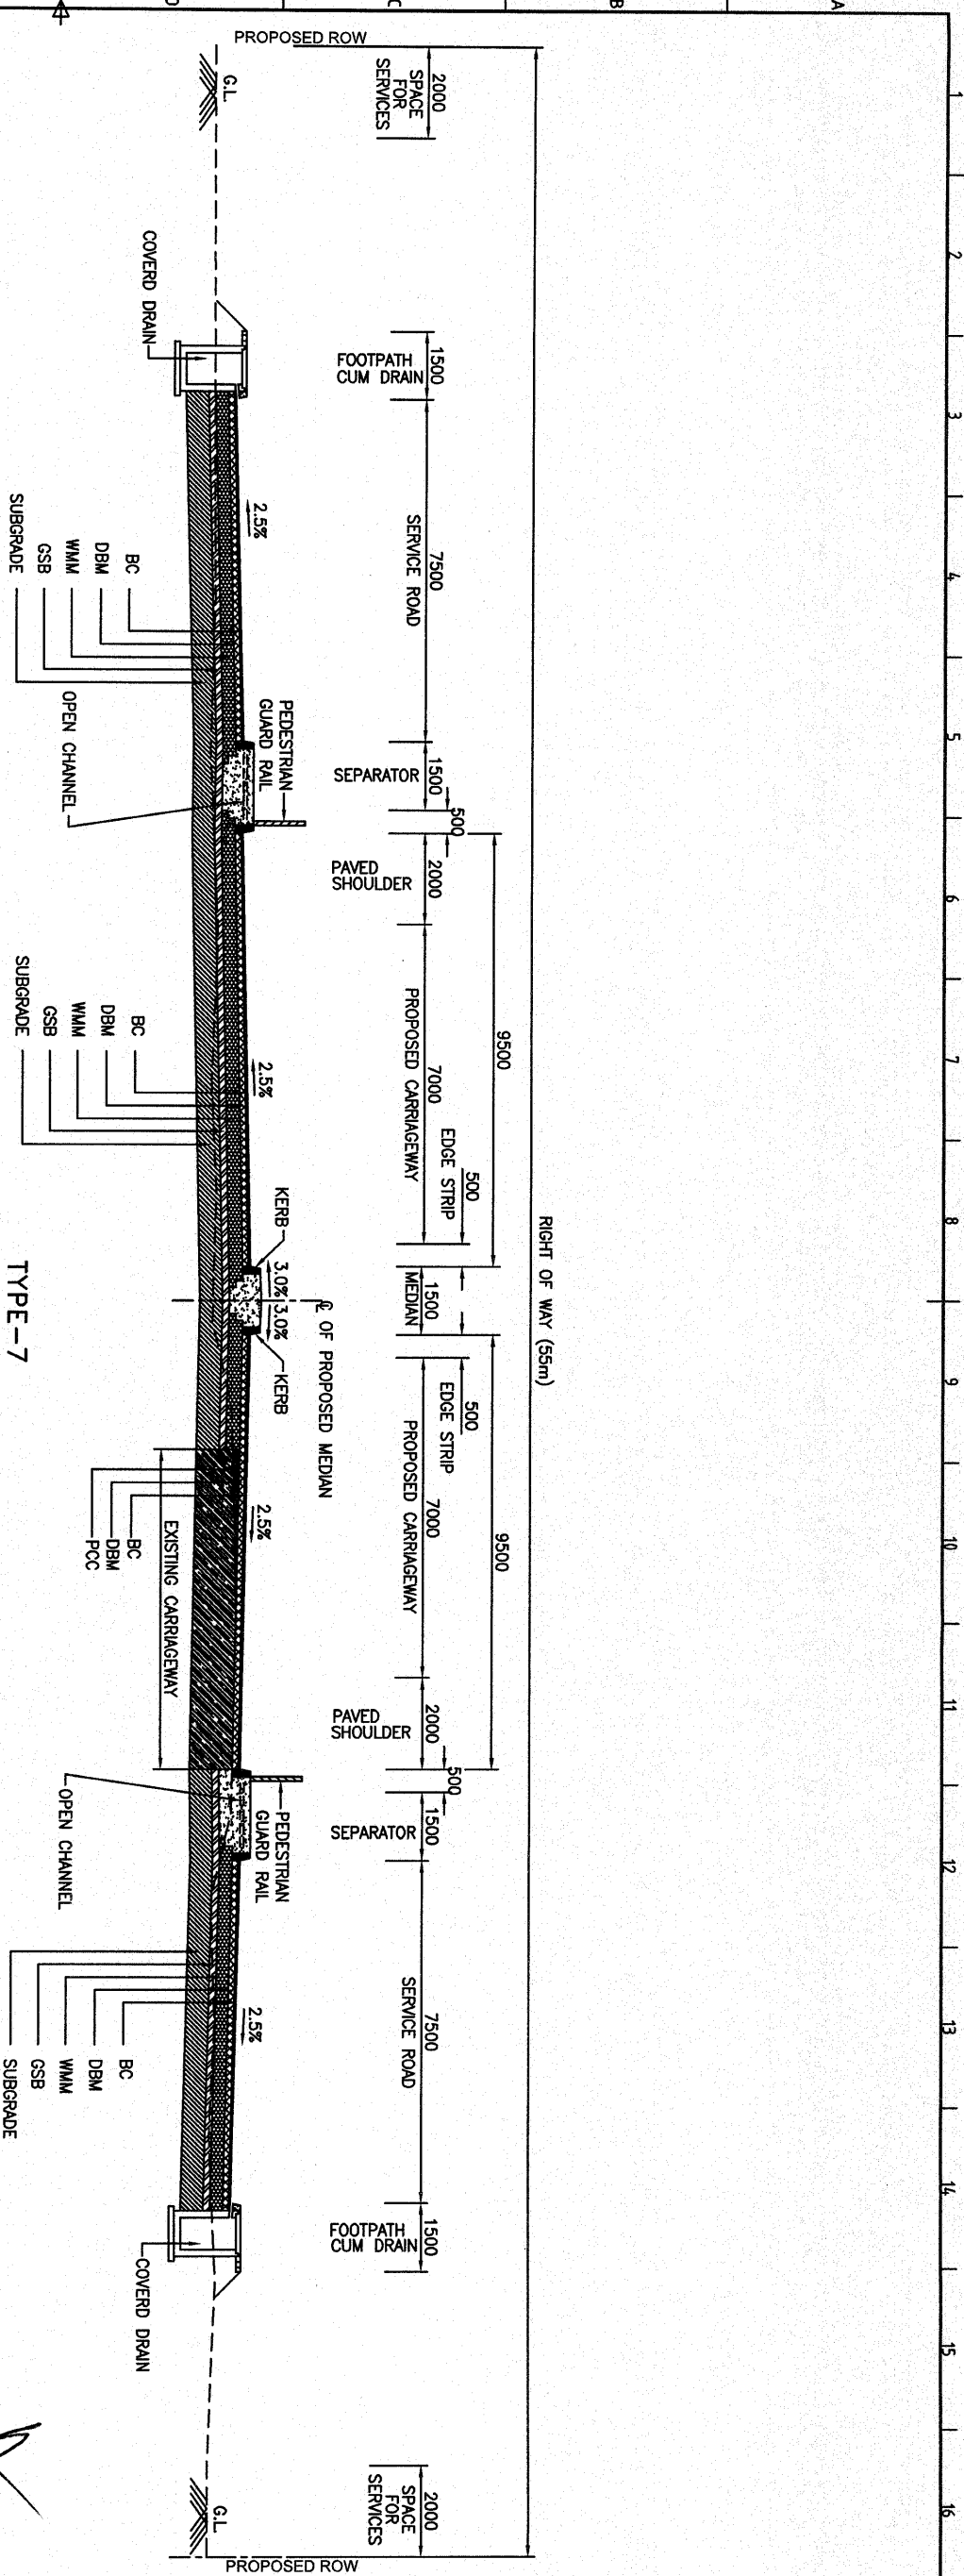

TYPICAL CROSS SECTION FOR 4-LANE WITH SERVICE ROAD (ECCENTRIC WIDENING LHS)

Design Chainage		Length/k		Cross Section
From	To	200	335	
301+800	302+000	200	335	Type 7
306+665	307+000	335		Type 7

Acting Team Leader
STUP Consultants Pvt. Ltd.
Kagson, Assam

Resident Engineer
STUP Consultants Pvt. Ltd.
Kagson, Assam

Note:
1. Right of Way (ROW) as shown in TCS is meant to indicate proposed cross section of highway shall be accommodated within ROW.
2. Actual Right of Way (ROW) has marked in Alignment Plan based on data provided by AE vide letter ref: STUP / NH 37 / SL / 2017 / 01 dated 9 Feb 2017 and site meeting on 15 Feb 2017.

CLIENT: NATIONAL HIGHWAYS & INFRASTRUCTURE DEVELOPMENT CORPORATION LTD.		AUTHORITY'S ENGINEER: STUP Consultants P. Ltd Ayoleza Consultants P. Ltd.		PROJECT: FOUR LANE OF NH-37 FROM RANGAR TO KALABOR, TINAI (CH: 297.000 KM TO CH: 315.315 KM IN NAGSON DISTRICT IN THE STATE OF ASSAM UNDER SARDI-NE, PHASE A ON EPC MODE)	
PROOF CHECKED BY: CE Kagson, Assam		SAFETY CONSULTANT: Chaitanya Projects Consultancy Pvt. Ltd.		EPC CONTRACTOR: ATCOM 9th Floor, Infinity Tower C DLF Cyber City DLF Phase II, Gurgaon-122002, Haryana, India	
DATE		DATE		DATE	
1		2		3	
4		5		6	
7		8		9	
10		11		12	
13		14		15	
16		17		18	