



SYMBOL	DESCRIPTION
	150# ABOVE GROUND HYDRANT PIPE.
	150# UNDER GROUND HYDRANT PIPE.
	100# ABOVE GROUND HYDRANT PIPE.
	100# UNDER GROUND HYDRANT PIPE.
	80# ABOVE GROUND HYDRANT PIPE.
	80# UNDER GROUND HYDRANT PIPE.
	100# SPRINKLER PIPE.
	100# SPRINKLER PIPE.
	80# SPRINKLER PIPE.
	65# SPRINKLER PIPE.
	50# SPRINKLER PIPE.
	40# SPRINKLER PIPE.
	25# SPRINKLER PIPE.
	SINGLE HEADED VALVE.
	FRP TYPE HOSE BOX WITH 2 NOS. HOSE PIPE AND 1 NO. BRANCH PIPE.
	4 WAY FIRE BRIGADE INLET.
	HOSE REEL 45MTR. LONG.
	CO2 TYPE FIRE EXTINGUISHER 4.5KG.
	ABC TYPE FIRE EXTINGUISHER 6KG.
	BUTTERFLY VALVE.
	PENDENT TYPE SPRINKLER 68°.
	EXTENDED THROW SIDE WALL TYPE SPRINKLER 68°.

TREE	
ROAD	
BUILDING	
ELECTRIC POLE	
CONTOUR	
BOUNDARY LINE	
DIMENSION	
PUZZLE PARKING	①
SHOPS	②

TOTAL PLOT AREA	1274.90 SQMT
	13721.85 SQFT
	1524.65 SQYD
NUMBER OF CAR BLOCKS	4
TOTAL NUMBER OF CARS: 93	SEDAN
	SUV

42
Nilesh L. Purani
C.O.A. CA/96/19836


[illegible]

DEVELOPMENT OF AUTOMATED/ MECHANIZED MULTILEVEL CAR PARKING SYSTEM AT LALITARAO , HARIDWAR

DATE	25.11.2022	PROJECT ARCHITECT	AP
SCALE	-	CHECKED BY	SB
DRAWN BY	JP	APPROVED BY	NP
ELECTRICAL CONSULTANTS:		M.V.A.C	



ARCHITECT & STRUCTURAL ENGINEERS
L.J. PURANI AND ASSOCIATES
303, GALA BUSINESS CENTER, ST. XAVIER'S COLLEGE CORNER, NAVRANGPURA, AHMEDABAD 380 009.
TEL. (079) 26446318, FAX. (079) 26565191.

DAMMP-LH-02-1.00	2211014	R0
------------------	---------	----

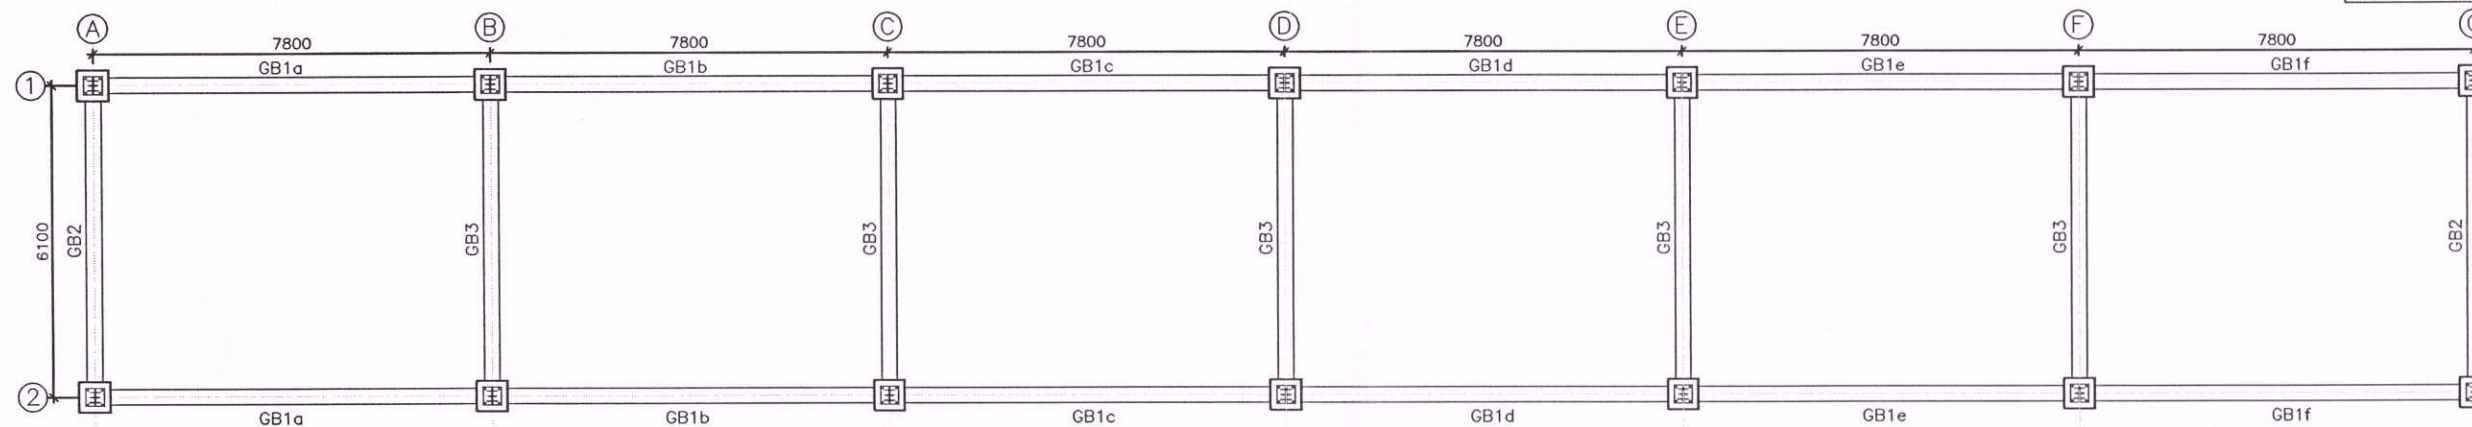


STRUCTURAL LAYOUT AT GROUND BEAM LVL.

- ALL CENTER LINE REFER AS PER ARCH DRG.

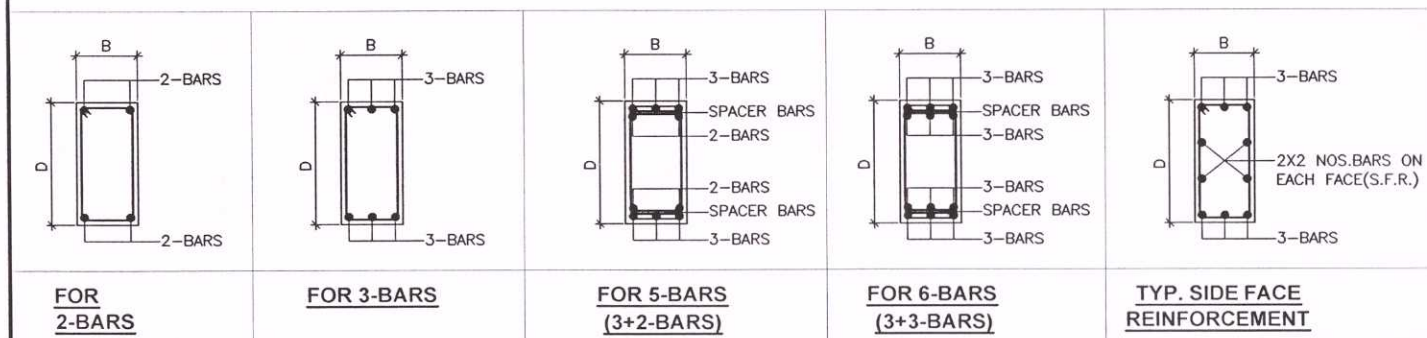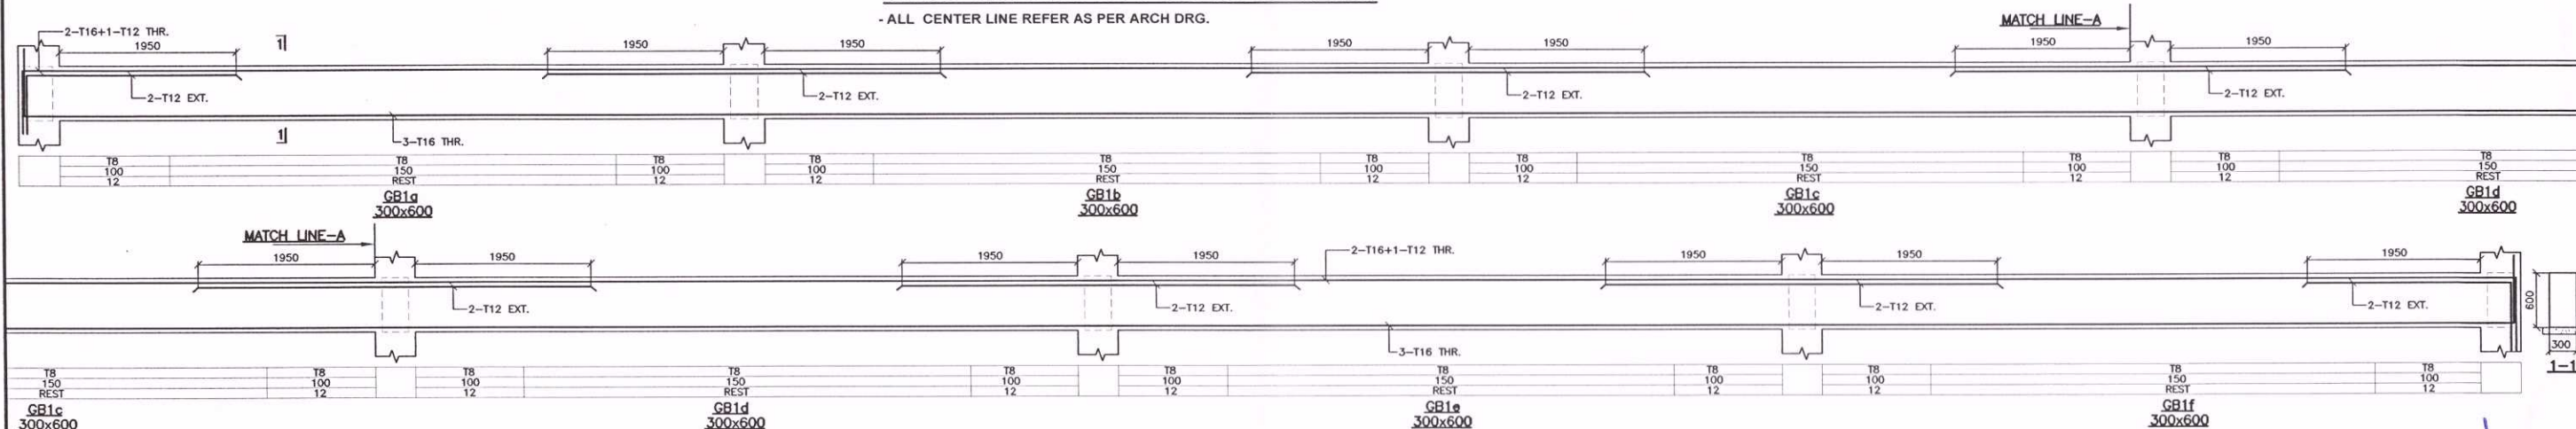


TYPICAL CROSS SECTIONAL DETAILS FOR PLACEMENT OF MAIN REINFORCEMENT IN BEAMS

- NOTES :
- VERTICAL CLEAR SPACING BETWEEN TWO LAYERS OF BARS SHALL BE 25 MM OR LARGER BAR DIAMETER, WHICH EVER IS MORE.
 - BARS WITH HIGHER DIAMETER SHALL BE PLACED IN OUTER LAYER, WHERE EVER POSSIBLE.

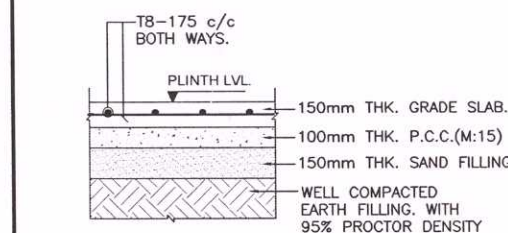


TYP. DETAIL FOR GRADE SLAB (UNO)

- * BLACK COTTON SOIL SHALL NOT BE USED FOR BACK FILLING PURPOSED.
- * BACK FILLING SHOULD BE DONE IN LAYERS OF 150mm THROUGH OUT AND IT IS COMPACTED TO 95% PROCTOR DENSITY.

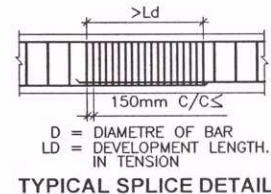


TYPICAL SPLICE DETAIL

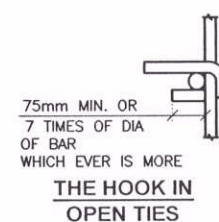



THE HOOK IN OPEN TIES



THE HOOK IN CLOSED TIES

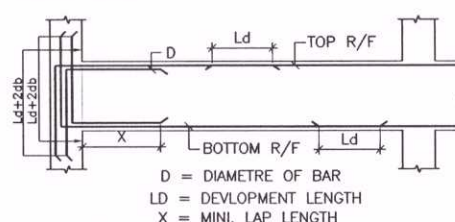

TYPICAL BEAM DETAIL FOR MAIN BEAM

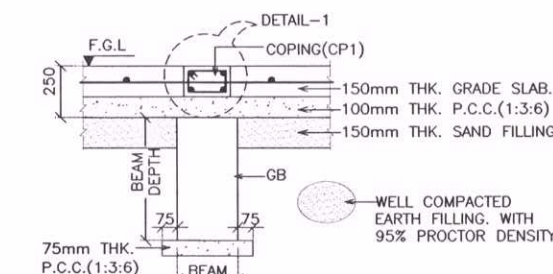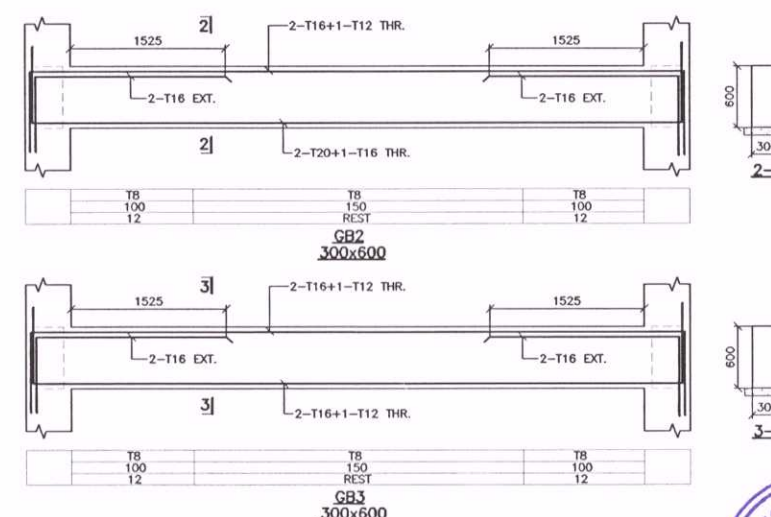

TYP. SECTION FOR GROUND BEAM

- GENERAL NOTES :
- (01) ALL DIMENSIONS ARE IN MM. AND LEVELS ARE AS PER ARCH. DRG. ARE TO BE READ & NOT TO BE MEASURED.
 - (02) ALL R.C.C. SHALL BE MACHINE MIXED & MACHINE VIBRATED. ALL CONC. MIX FOR R.C.C. SHALL BE AS PER FOLLOWING: ALL CONC. - M25 P.C.C. - M15 UNLESS OTHERWISE SPECIFIED. T.M.T. BARS CONFORMING TO I.S. 1786 - 2008 M.S. BARS CONFORMING TO I.S. 432 - 1982.
 - (03) FOR REINFORCEMENT CONSIDER GRADE FE 500D. :-
 - (04) MINIMUM CLEAR COVER TO CONCRETE :-
1. FOOTING - 50 mm
2. COLUMN & SHEAR WALL - 40 mm
3. BEAM - 30 mm
4. SLAB - 25 mm.
 - (05) LAPPING OF LONGITUDINAL BARS SHALL BE STAGGERED TO AVOID CONCENTRATION OF REINFORCEMENT.
 - (06) FOR ALL DIMENSIONS, LEVELS ETC. SHOULD BE CHECK WITH ARCHITECTURAL DRAWINGS BEFORE EXECUTION. IF FOUND ANY CONGESTION/DISCREPANCY, PLEASE CONSULT TO CONSULTANT IMMEDIATELY.

DATE	REV.	ARCH.	CLIENT	CONTR.	SITE	TOTAL	REMARK
06.02.23	R0	MAIL	-	-	-	-	FOR GFC.

NO.	DATE	REVISION HISTORY	REVISED BY	DRAWN BY
-	-	-	-	-
-	-	-	-	-
-	-	-	-	-

NO.	DATE	REVISION HISTORY	REVISED BY	DRAWN BY
-	-	-	-	-
-	-	-	-	-
-	-	-	-	-

GOOD FOR CONSTRUCTION

CLIENT NAME:

DEVELOPMENT OF AUTOMATED/ MECHANIZED MULTILEVEL CAR PARKING SYSTEM AT LALITARAO, HARIDWAR

DRAWING TITLE:

GROUND BEAM LAYOUT & DETAILS

DATE : 06.02.2023	PROJECT ARCHITECT : AP
SCALE :	CHECKED BY : SB
DRAWN BY : JP	APPROVED BY : NP
ELECTRICAL CONSULTANTS :	HVAC


ARCHITECT & STRUCTURAL ENGINEERS	PROJECT NO.	REVISION
L.J. PURANI AND ASSOCIATES	2211014	R0
303, GALA BUSINESS CENTER, ST. XAVIER'S COLLEGE CORNER, MAYAPUR, AHMEDABAD 380 009.		
T.E.L. : (079) 26446318, FAX : (079) 26565181.		
E-mail : info@ljpurani.com		

DAMMP-LH-02-3.00

2211014

R0

Dr. Mahesh Mungule
Assistant Professor, (Structural Engg.)
Department of Civil Engineering, IITRAM

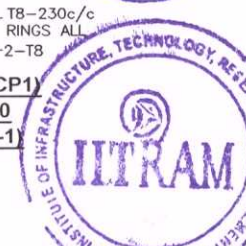



[illegible]

SYMBOL	DESCRIPTION
	150# ABOVE GROUND HYDRANT PIPE.
	150# UNDER GROUND HYDRANT PIPE.
	100# ABOVE GROUND HYDRANT PIPE.
	100# UNDER GROUND HYDRANT PIPE.
	80# ABOVE GROUND HYDRANT PIPE.
	80# UNDER GROUND HYDRANT PIPE.
	100# SPRINKLER PIPE.
	100# SPRINKLER PIPE.
	80# SPRINKLER PIPE.
	65# SPRINKLER PIPE.
	50# SPRINKLER PIPE.
	40# SPRINKLER PIPE.
	25# SPRINKLER PIPE.
	SINGLE HEADED HYDRANT VALVE.
	FRP TYPE HOSE BOX WITH 2 NOS. HOSE PIPE AND 1NO. BRANCH PIPE.
	4 WAY FIRE BRIGADE INLET.
	HOSE REEL 45MTR. LONG.
	CO2 TYPE FIRE EXTINGUISHER 4.5KG.
	ABC TYPE FIRE EXTINGUISHER 6KG.
	BUTTERFLY VALVE.
	PENDENT TYPE SPRINKLER 68'.
	EXTENDED THROW SIDE WALL TYPE SPRINKLER 68'

Nilesh L. Purani
C.O.A. CA/96/10226

PROJECT:-	DEVELOPMENT OF AUTOMATED/MECHANIZED MULTILEVEL CAR PARKING SYSTEM AT LALITARAO , HARIDWAR
-----------	---

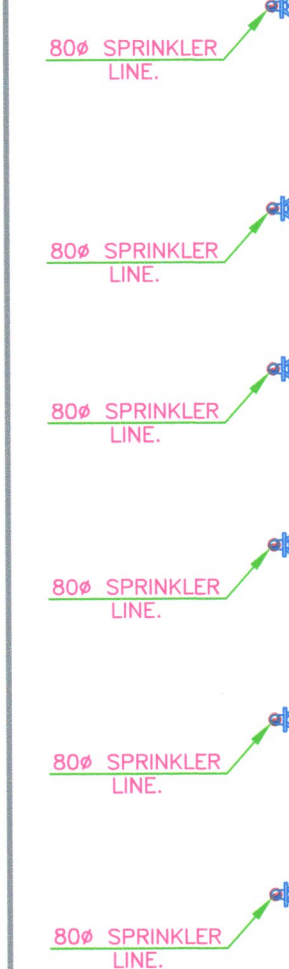[illegible]

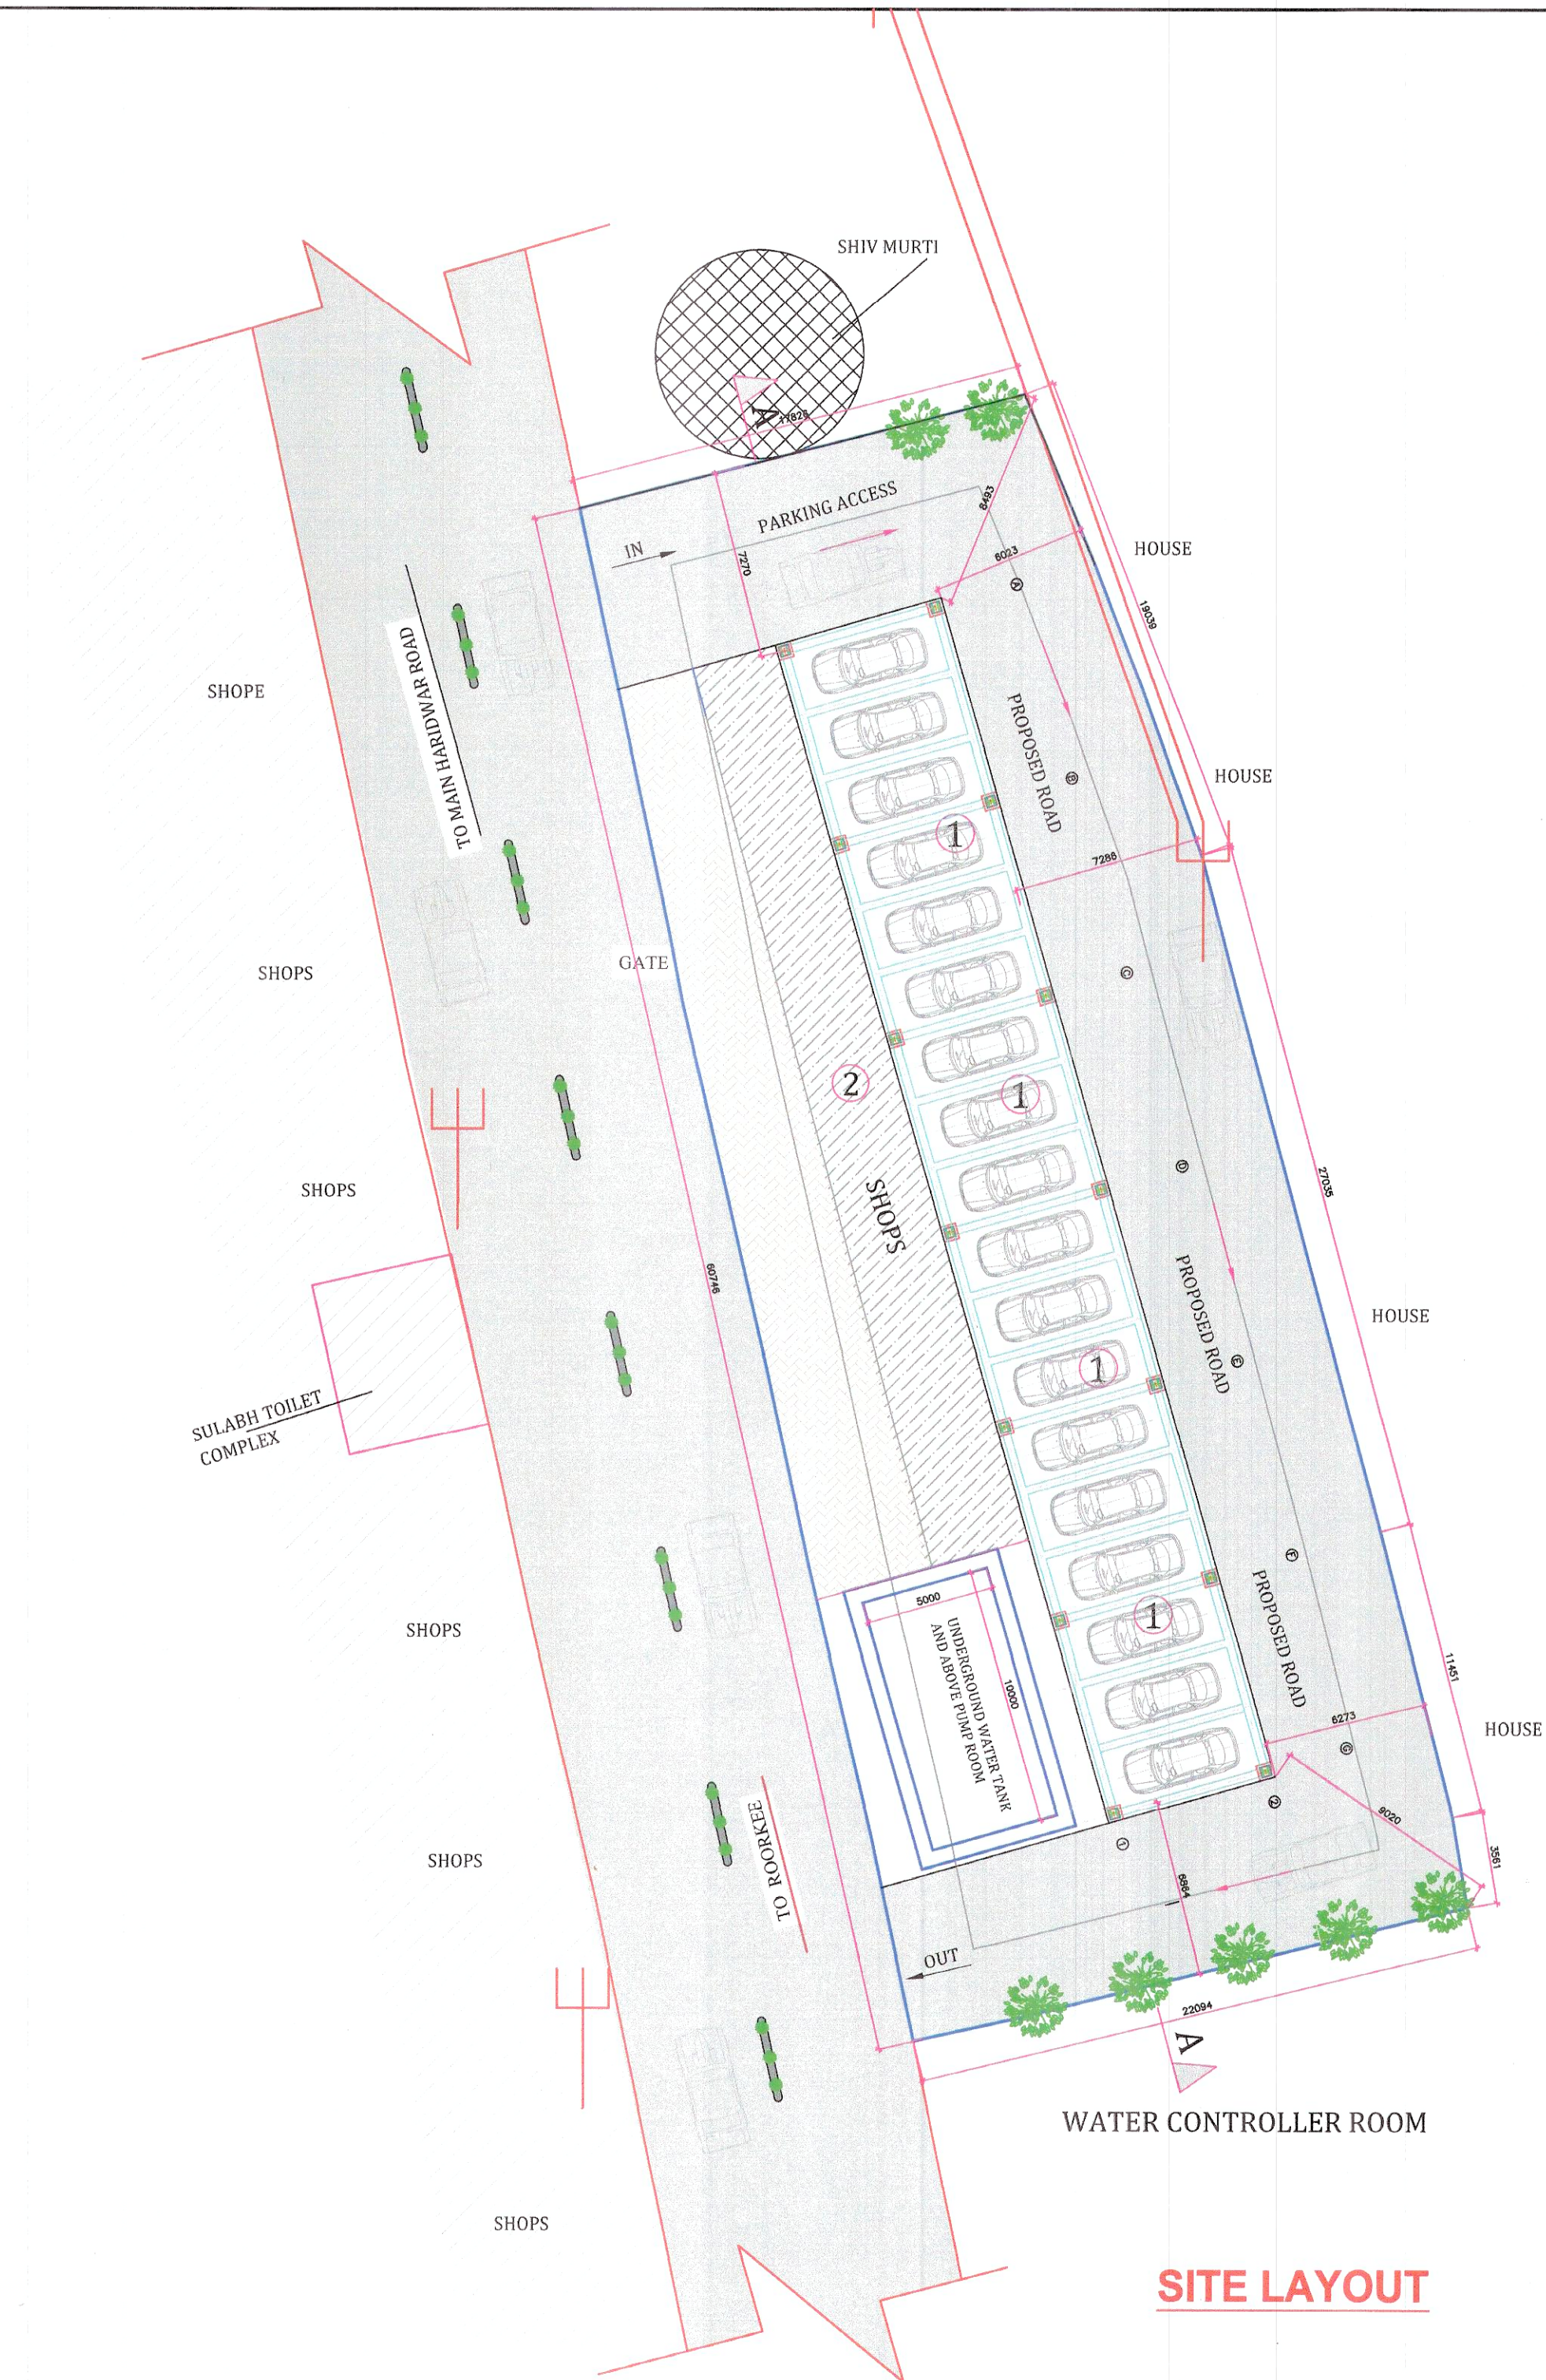

LEGEND	
TOTAL PLOT AREA	1274.90 SQMT
	13721.85 SQFT
	1524.65 SQYD
NUMBER OF CAR BLOCKS	2
TOTAL NUMBER OF CARS: 98	SEDAN
	SUV

93
Nilesh L. Purani
C.O.A. CA/96/19836

PRINTED: ISSUED:							
DATE	REV.	ARCH.	CLIENT	CONTR.	SITE	TOTAL	REMARK
25.11.22	RO	MAL	--	--	--	--	FOR GFC.
--	--	--	--	--	--	--	--
--	--	--	--	--	--	--	--
NO.	DATE	REVISION HISTORY				REVISED BY	DRAWN BY
GOOD FOR CONSTRUCTION							
CLIENT NAME:							
DEVELOPMENT OF AUTOMATED/ MECHANIZED MULTILEVEL CAR PARKING SYSTEM AT LALITARAO, HARIDWAR							
DRAWING TITLE:							
SITE LAYOUT							
-							
DATE:	25.11.2022			PROJECT ARCHITECT: AP			
SCALE:	--			CHECKED BY: SB			
DRAWN BY:	JP			APPROVED BY: NP			
ELECTRICAL CONSULTANTS:				HVAC			
DRAWING NO.				PROJECT NO.		REVISION	
DAMMP-LH-02.1.00				2211014		RO	

