



पूर्वोत्तर सीमा रेल

NORTHEAST FRONTIER RAILWAY

मुख्यालय (कार्य), मालीगांव, गुवाहाटी-781011
Headquarter (Works), Maligaon, Guwahati – 781011

SANDEEP SHARMA
मुख्य पुल अभियंता
CHIEF BRIDGE ENGINEER

Cell : 9957550202
Email : cbemlg@yahoo.in
Fax : 0361-2672777

No.W/29/ROB/NFRTSK0008/BR(Genl)

Dated: 23/02/2023

To
Executive Director
NHIDCL, Guwahati

Sub: Construction of ROB on NH-38 (Highway Chainage 28.234) and Railway Km 27/9-28/0 between Digboi-Margherita stations in Tinsukia Division (RORACS ID. NFRTSK0008)

Ref: (i) Sr DEN/C/TSK's Letter No. 178/W/TSK dated 03.02.2023

(ii) NHIDCL Letter No.RO/PMU-DBRG/Dib-Ledo-V/Gen/22-23/11654 dated 20.02.2023

(ii) This office letter of even no date 16.02.2023


General Arrangement Drawing (GAD) of the above ROB has been approved by Competent Authority and one copy (in pdf format) of the approved drawing is enclosed herewith for further necessary action from your end.

You are now requested to submit Substructure & Bearing Design and Drawings (proof checked by IIT), Soil Investigation Report (certified by NHIDCL), QAP & WPSS to HQ for approval and Temporary Arrangement Drawings & Design to Tinsukia Division for signature.

DA: 01 GAD (PDF)
(Drg No. ROB/B/6/2023)

(Sandeep Sharma)
Chief Bridge Engineer
N.F. Railway, Maligaon

Copy to. Sr DEN/C/TSK – for kind information. One copy of the GAD (Original) is sent to your end.

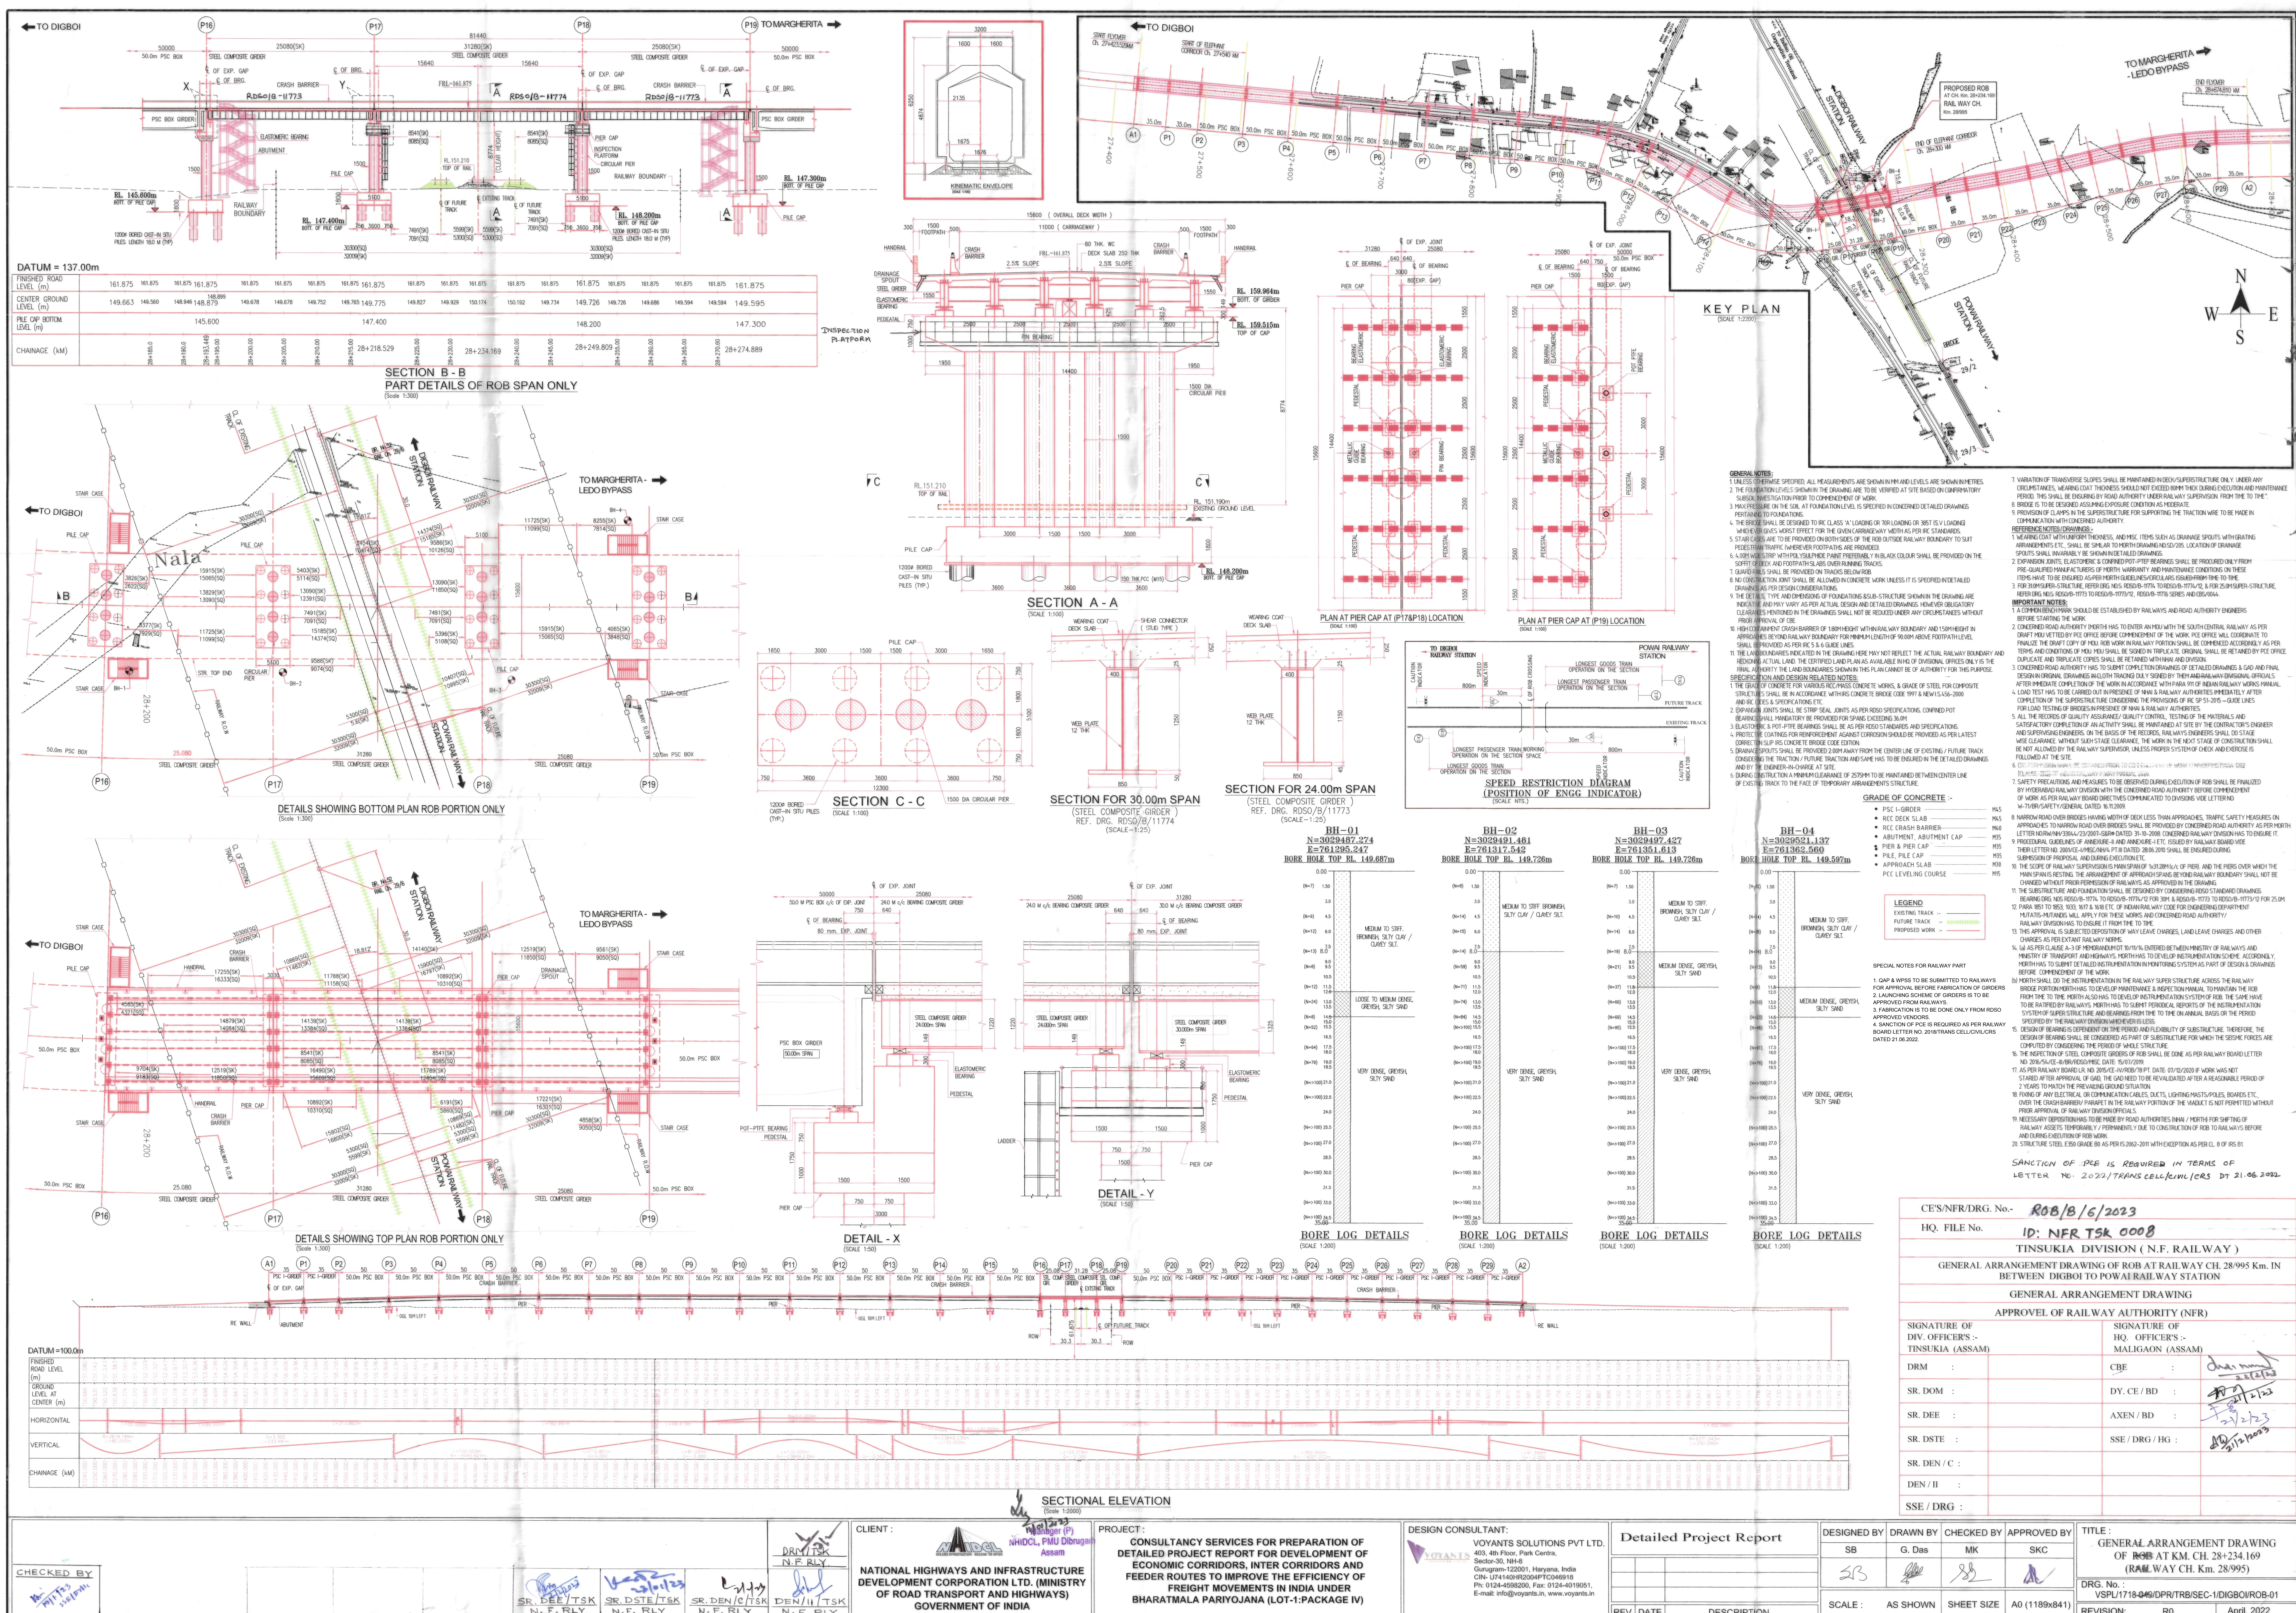

DRG No.- FSK-B/01/2023